


File Name: F:\V\003\2427A21\001T-Hangars & Taxilanes\Civil_3D\Sheet\Other\OSH Project Funding Base Building
Project: WITTMAN REGIONAL AIRPORT - 4/22/2022 11:53:04

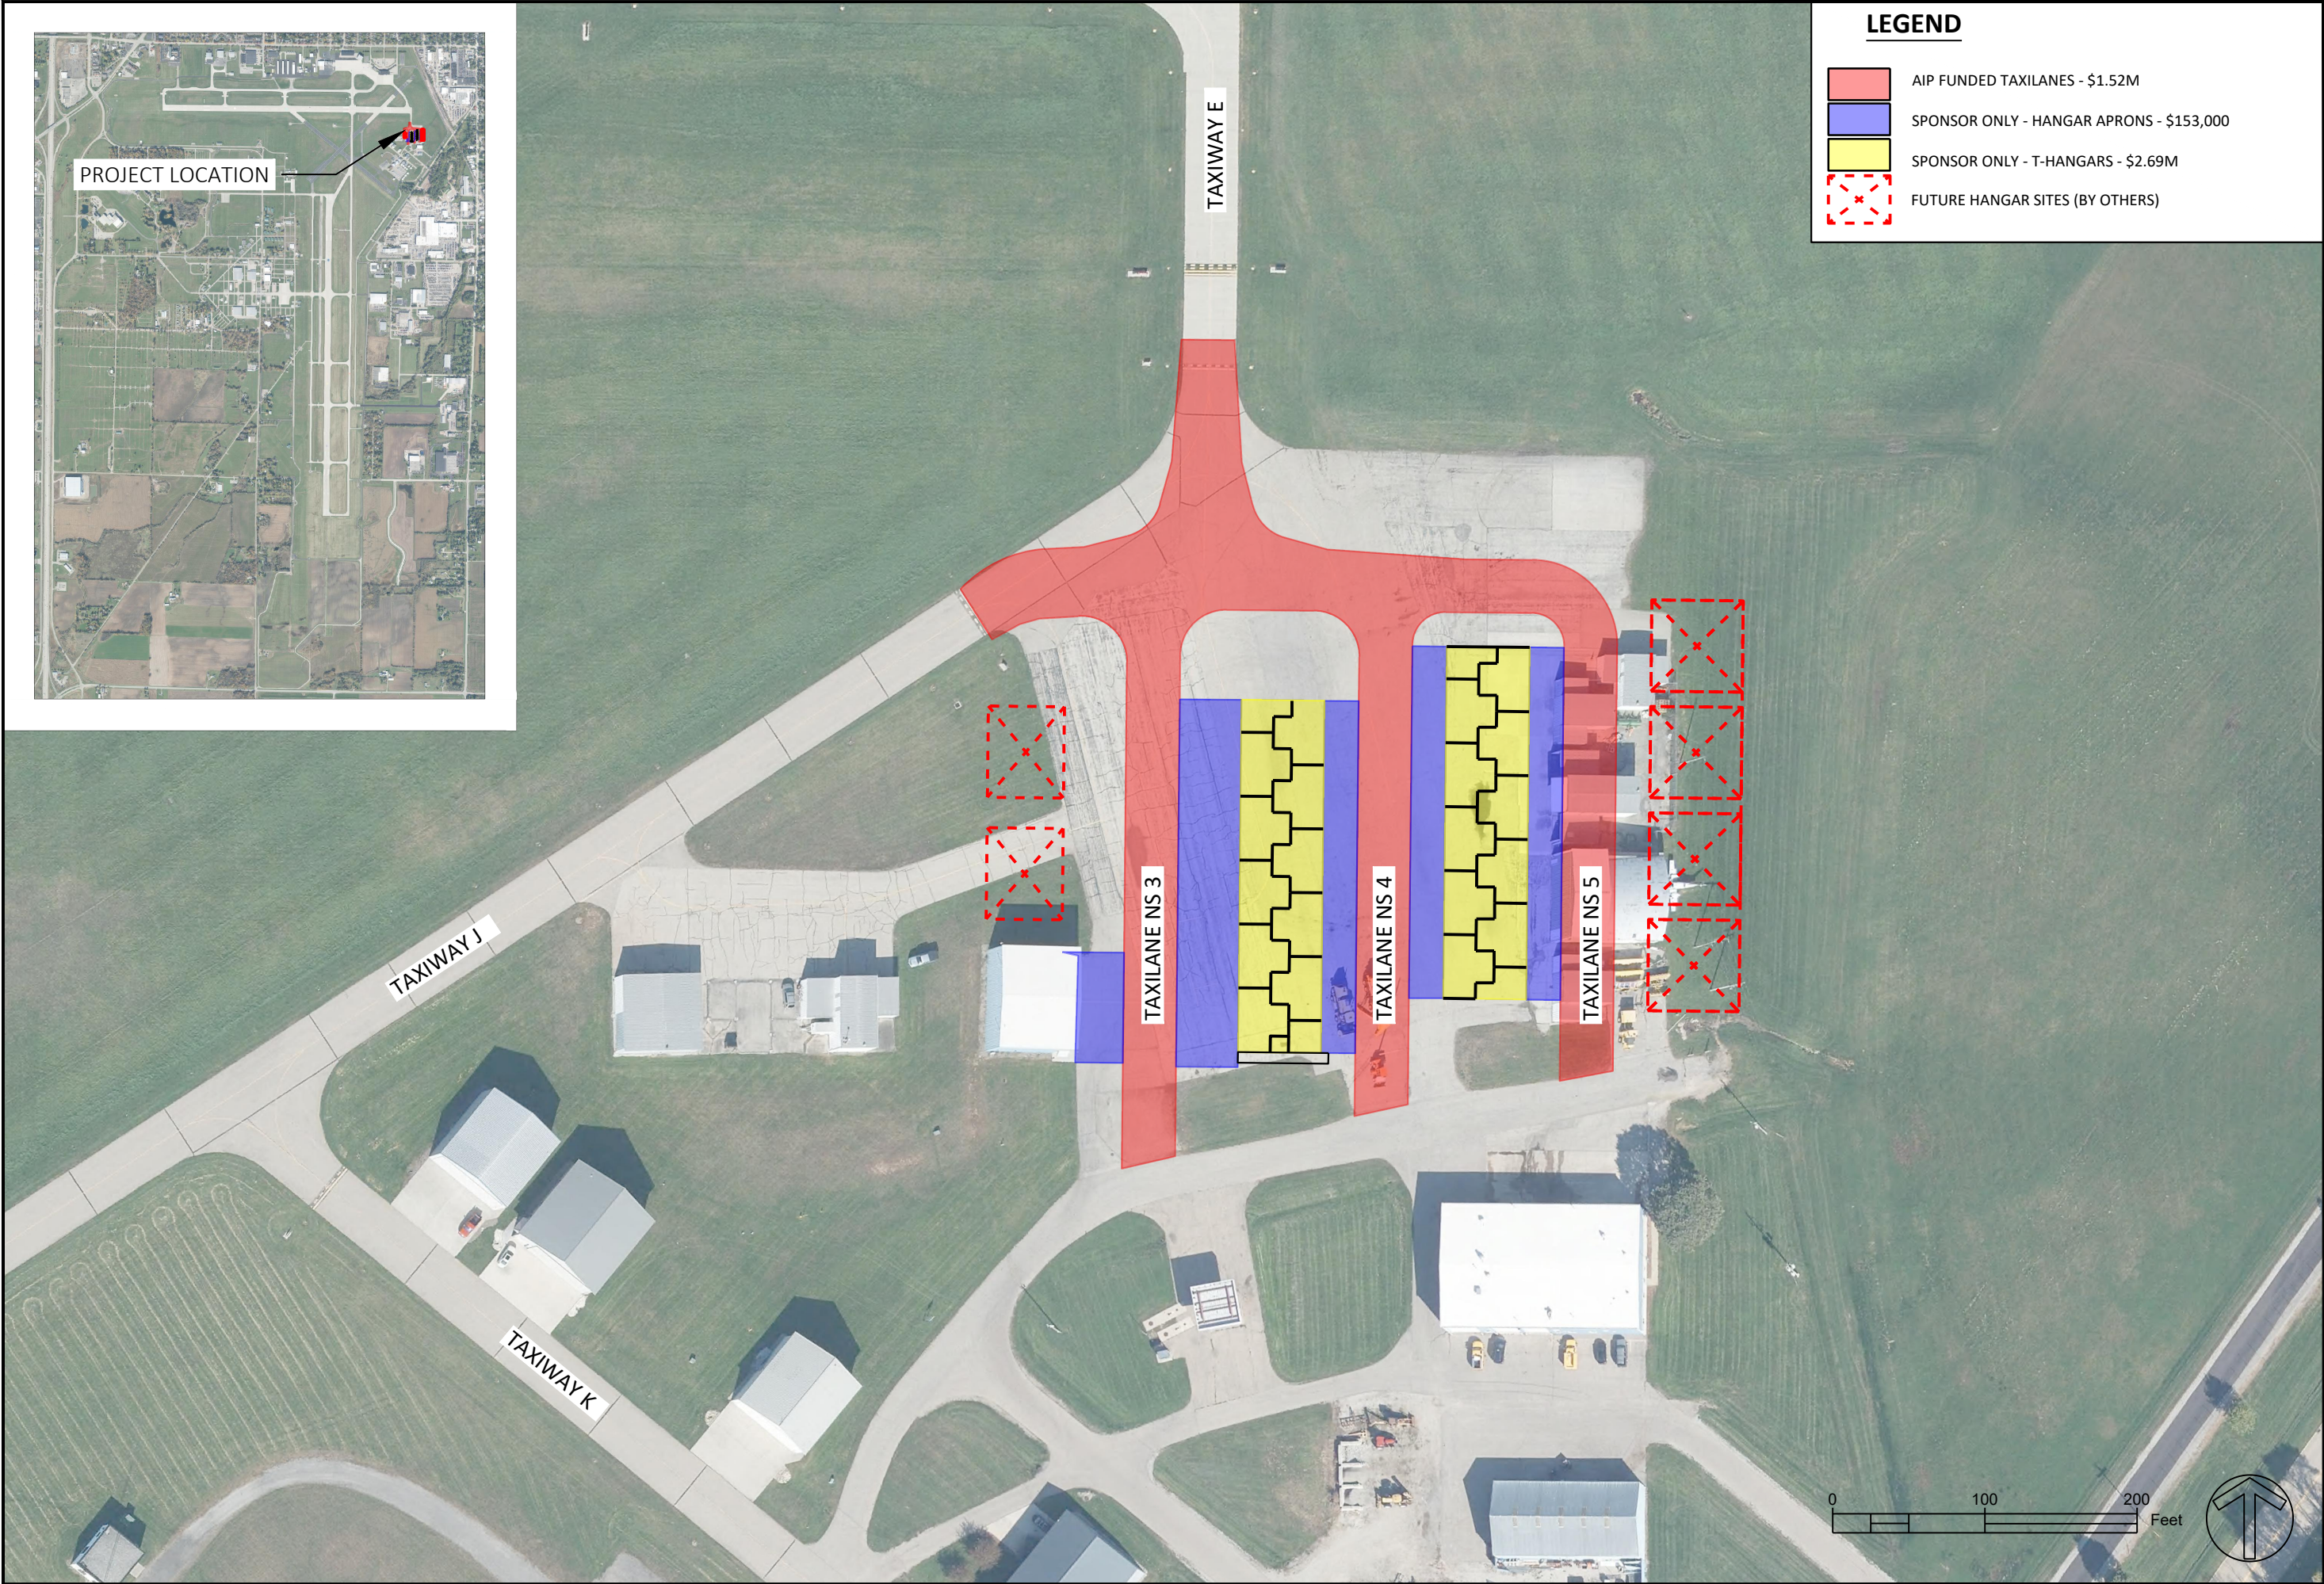

LEGEND

- AIP FUNDED TAXILANES - \$1.52M
- SPONSOR ONLY - HANGAR APRONS - \$153,000
- SPONSOR ONLY - T-HANGARS - \$2.69M
- FUTURE HANGAR SITES (BY OTHERS)

REV.	DATE	DESCRIPTION

EAST GA AREA T-HANGARS AND TAXILANES
WITTMAN REGIONAL AIRPORT
OSHKOSH, WI

Funding Drawing

PROJECT MANAGER JCM
PROJECT NO. E2427A21
DATE 4/22/2022
DRAWING NO.

Westwood

Phone (920) 735-6900
Fax (920) 830-6100
Toll Free (800) 571-6677

One Systems Drive
Appleton, WI 54914-1654
westwoodps.com

Westwood Infrastructure, Inc.