


EXHIBIT A

PART OF THE NORTHWEST 1/4 OF THE NORTHWEST 1/4, SECTION 35, TOWNSHIP 18 NORTH,
RANGE 16 EAST, CITY OF OSHKOSH, WINNEBAGO COUNTY, WISCONSIN.

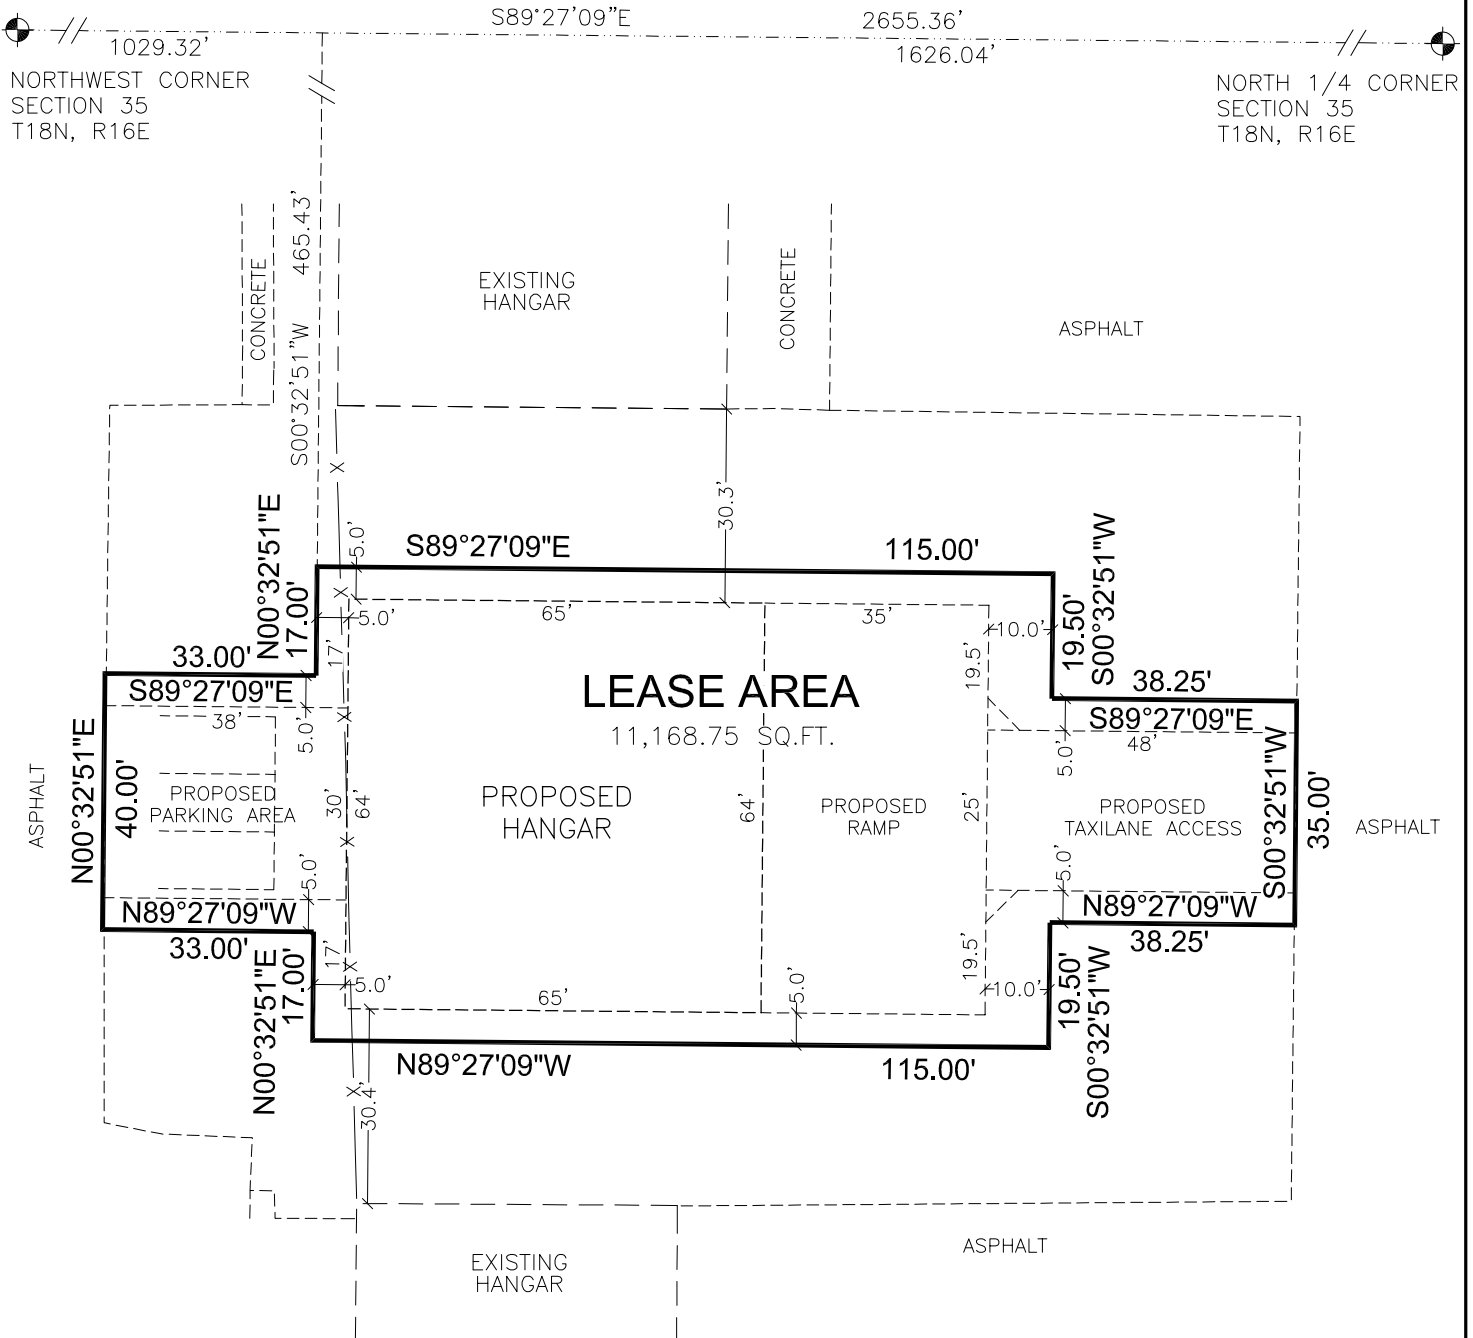

BEARINGS ARE REFERENCED TO THE WINNEBAGO
COUNTY COORDINATE SYSTEM (NAD83) WHICH
HAS THE NORTH LINE OF THE NORTHWEST 1/4
OF SECTION 35 BEARING S 89°27'09" E

NOT TO SCALE
FOR REFERENCE ONLY

Martenson & Eisele, Inc.

1377 Midway Road
Menasha, WI 54952
www.martenson-eisele.com
info@martenson-eisele.com
920.731.0381 1.800.236.0381

Planning
Environmental
Surveying
Engineering
Architecture



PROJECT NO. 1-1530-002
FILE 1-1530-002topo.dwg

DATE: MARCH 11, 2022

THIS INSTRUMENT WAS DRAFTED BY: A.Sedlar