


Document Name

FORM NO. 3-2003


EXHIBIT A

CURVE TABLE

CURVE	CHORD	CHORD BEARING	RADIUS	LENGTH
C1	149.79	S06°47'46"W	908.83	149.96
C2	163.65	S35°05'24"W	627.42	164.12
C3	98.23	S35°09'40"W	730.94	98.30
C4	5.67	N07°17'46"E	1079.00	5.67

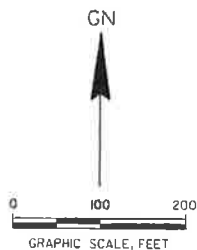

SEC 2017-048
P.J. HALL
Y 547958.626
X 617626.459

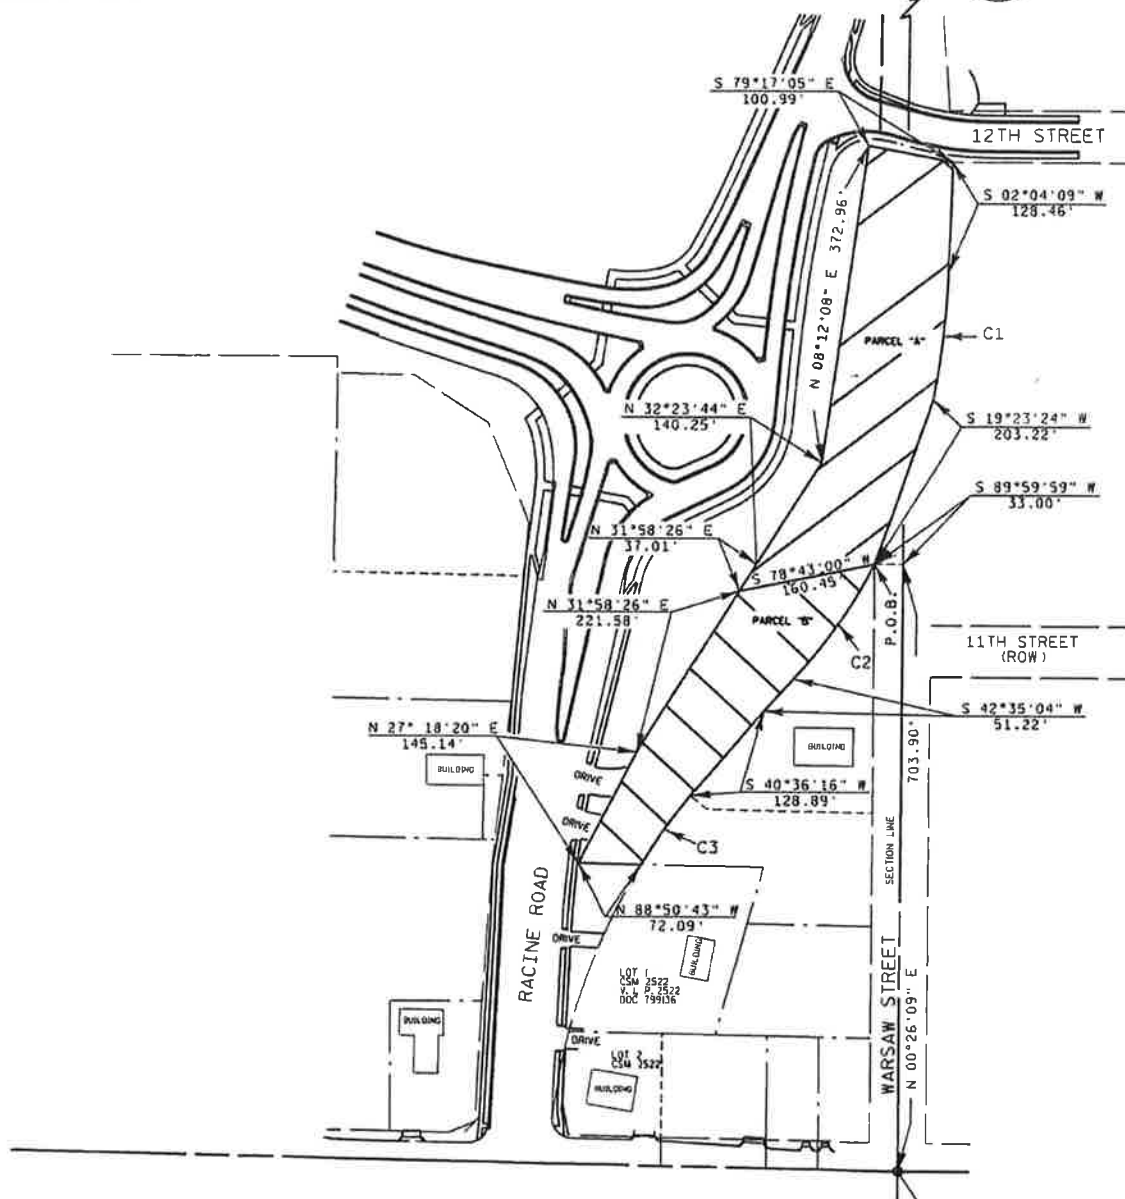

SEC 2017-061
ALUM. DISK
Y 545305.552
Z HIT606.181