


SITE DEVELOPMENT PLAN

SCALE 1 IN. = 30 FT.

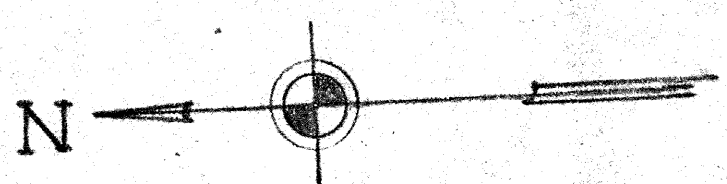

EE 5-7580



HAROLD LAABS
PROPERTY



COUNTY PUBLIC FISHING AREA EUREKA WISCONSIN	
AULER CORPORATION ARCHITECTS - ENGINEERS	
105 WASHINGTON AVE. TEL. BE 5-7530 - OSHKOSH, WIS.	
DRAWN RSW	FILE NUMBER SHEET
DATE JULY 1960	604 1
SCALE 1" = 30 FEET	

FINAL SURVEY PLOTTED NOTE BOOK AREAS CHECKED NO. BY DATE

ORIGINAL SURVEY PLOTTED TEMPLATE AREAS CHECKED NO. BY DATE

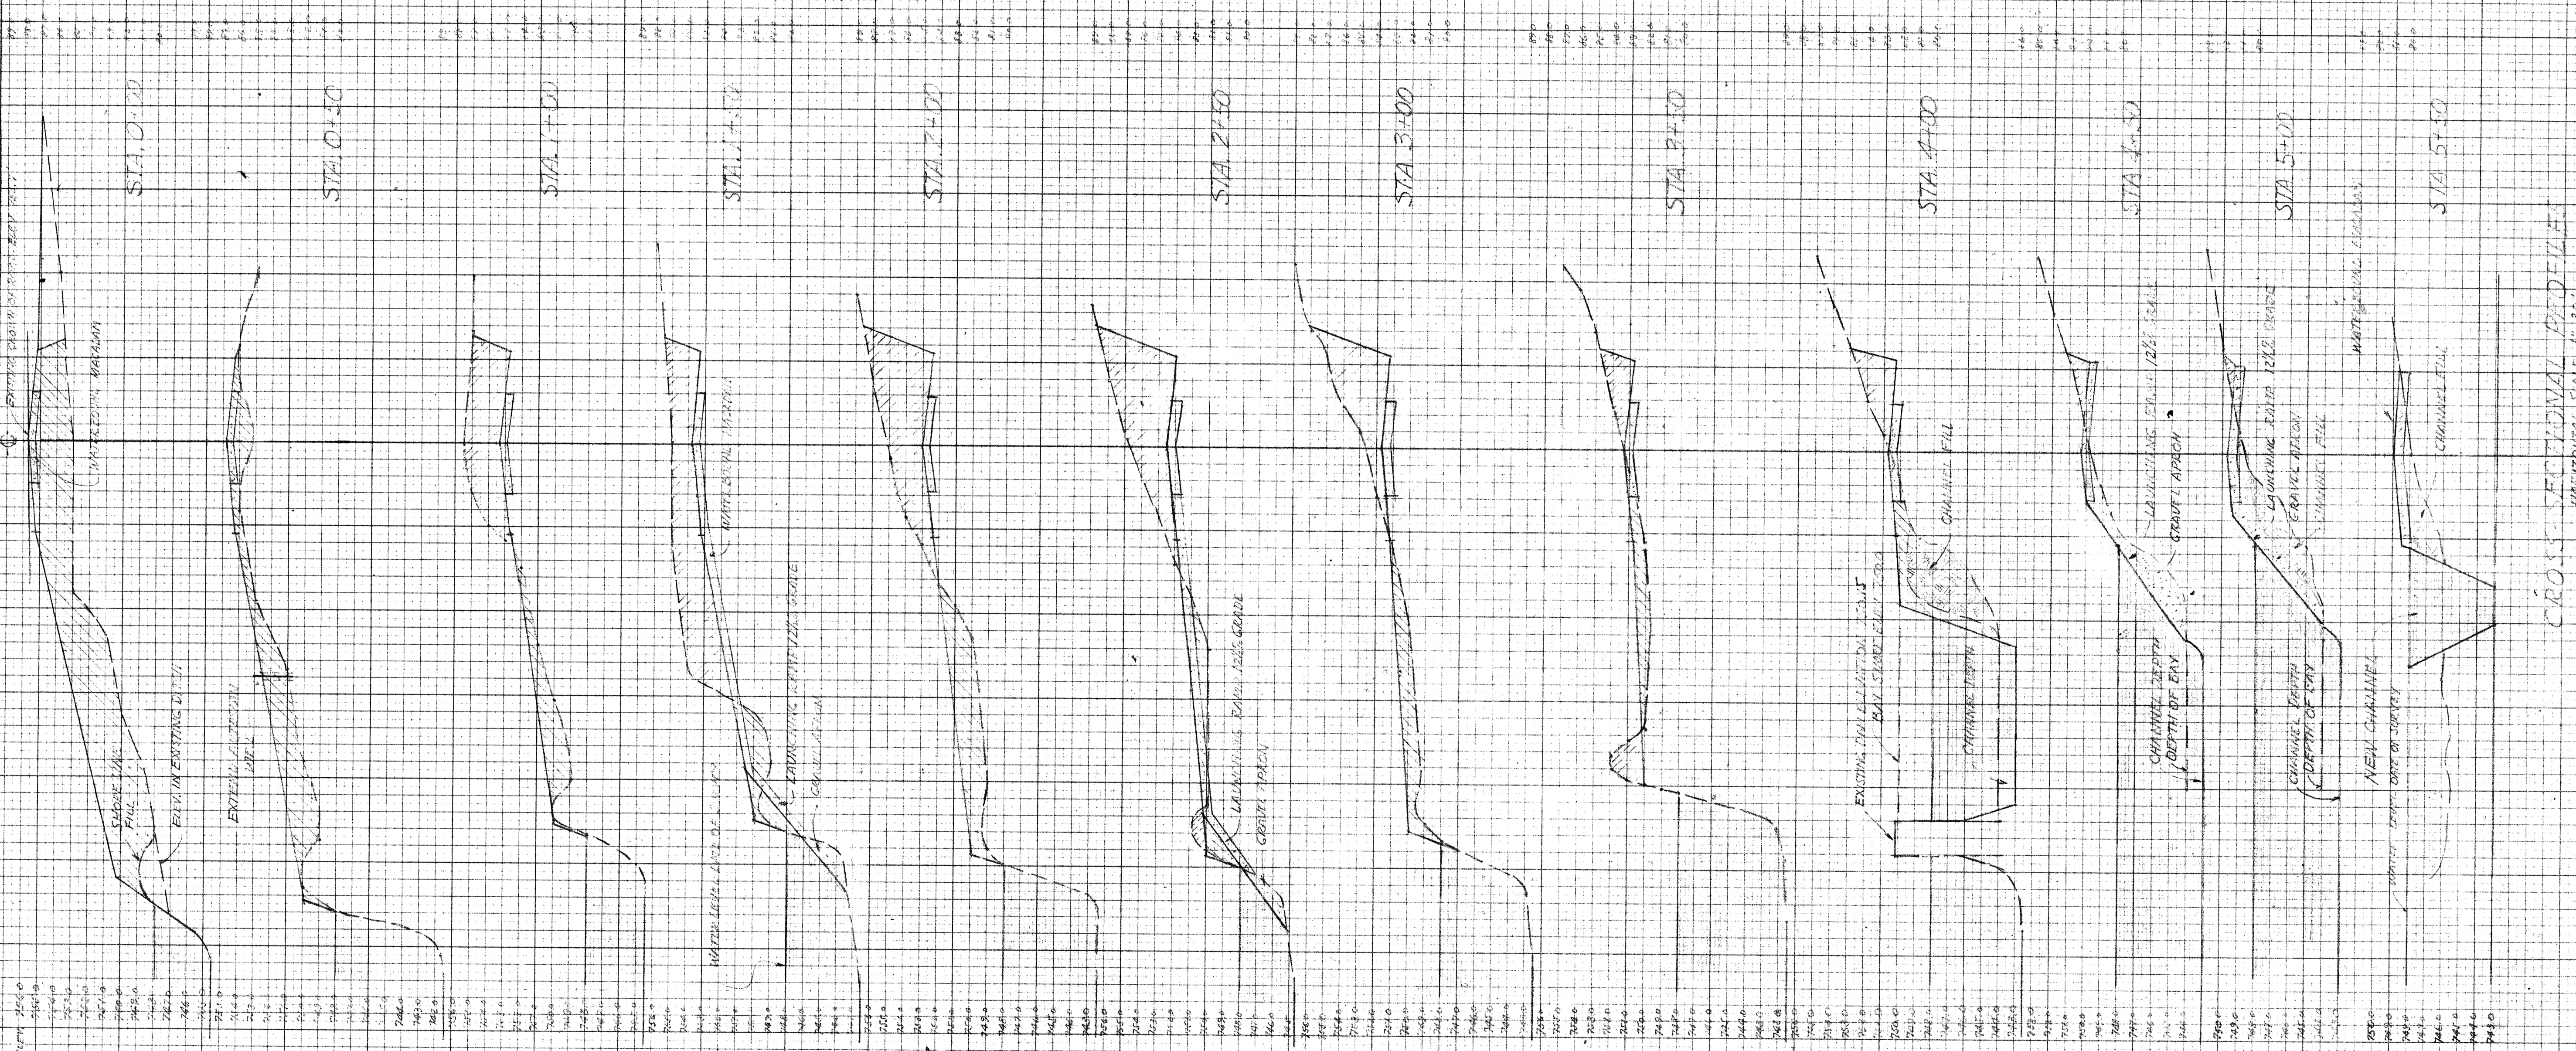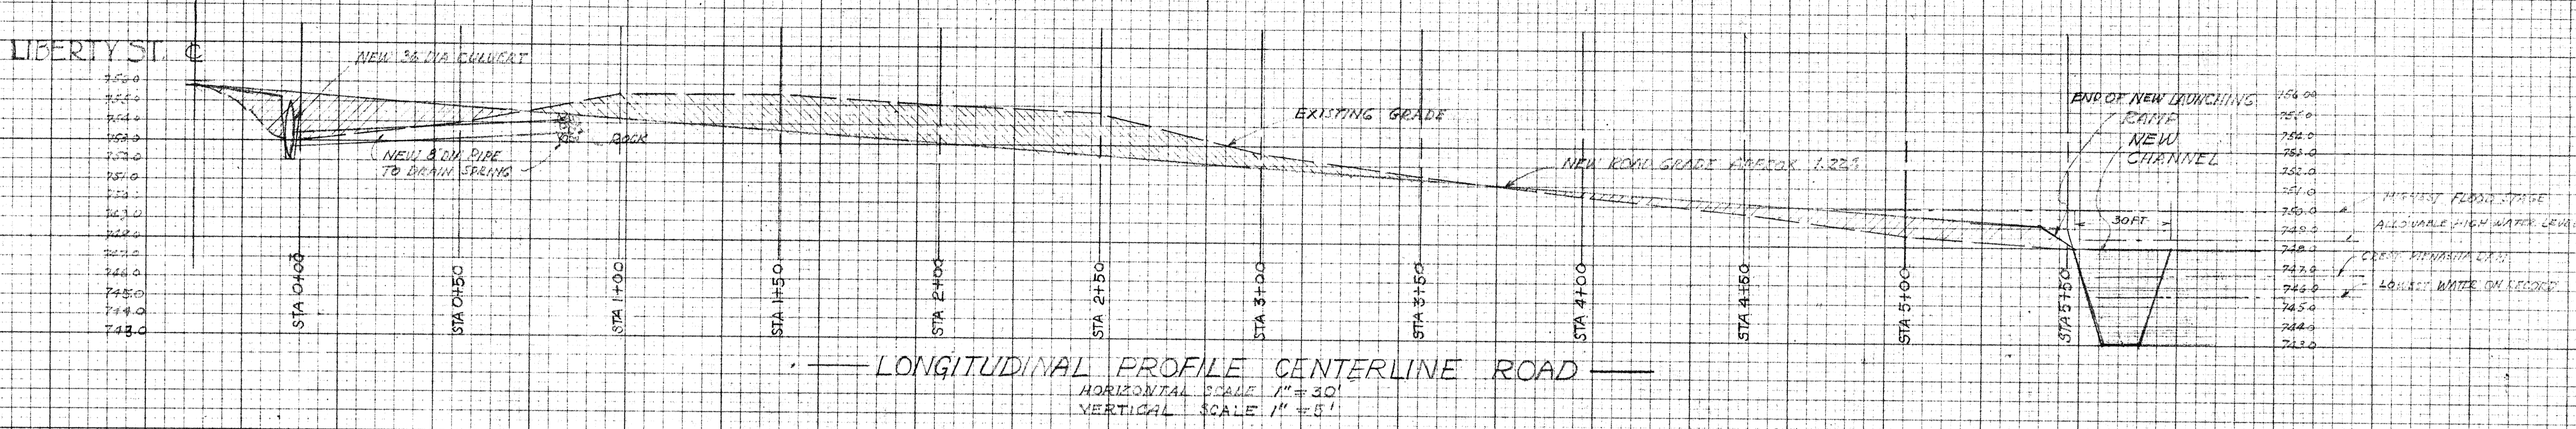

COUNTY PUBLIC FISHING AREA
 EUREKA WISCONSIN
AULER CORPORATION
 ARCHITECTS - ENGINEERS
 105 WASHINGTON AVE. TEL. BE. 5-7530 - OSHKOSH, WIS.
 DRAWN T.J.K. FILE NUMBER SHEET
 DATE JULY 1960 601 2
 SCALE AS SHOWN

PLATE 3-CROSS SECTION O.P. & R.E. STANDARD
 THE FREDERICK POST CO., CHICAGO

RIVER STREET


LIBERTY STREET

FOX RIVER BED

OLD FOX RIVER BED

EXISTING SITE SURVEY PLAN


SCALE 1 IN. = 30 FT

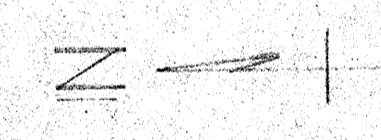

BY ON DAM ADJUSTMENTS
N.E. CORNER ELEV. 82.17

COUNTY PUBLIC FISHING AREA			
EUREKA WISCONSIN			
AULER CORPORATION			
ARCHITECTS & ENGINEERS			
105 WASHINGTON AVE. TEL. DE 87330 - OSHKOSH, WIS.			
DRAWN	H.T.S.	FILE NUMBER	SHEET
DATE	JUNE 1960	604	3
SCALE	1" = 30' 0"		

RIVER STREET
LIBERTY STREET

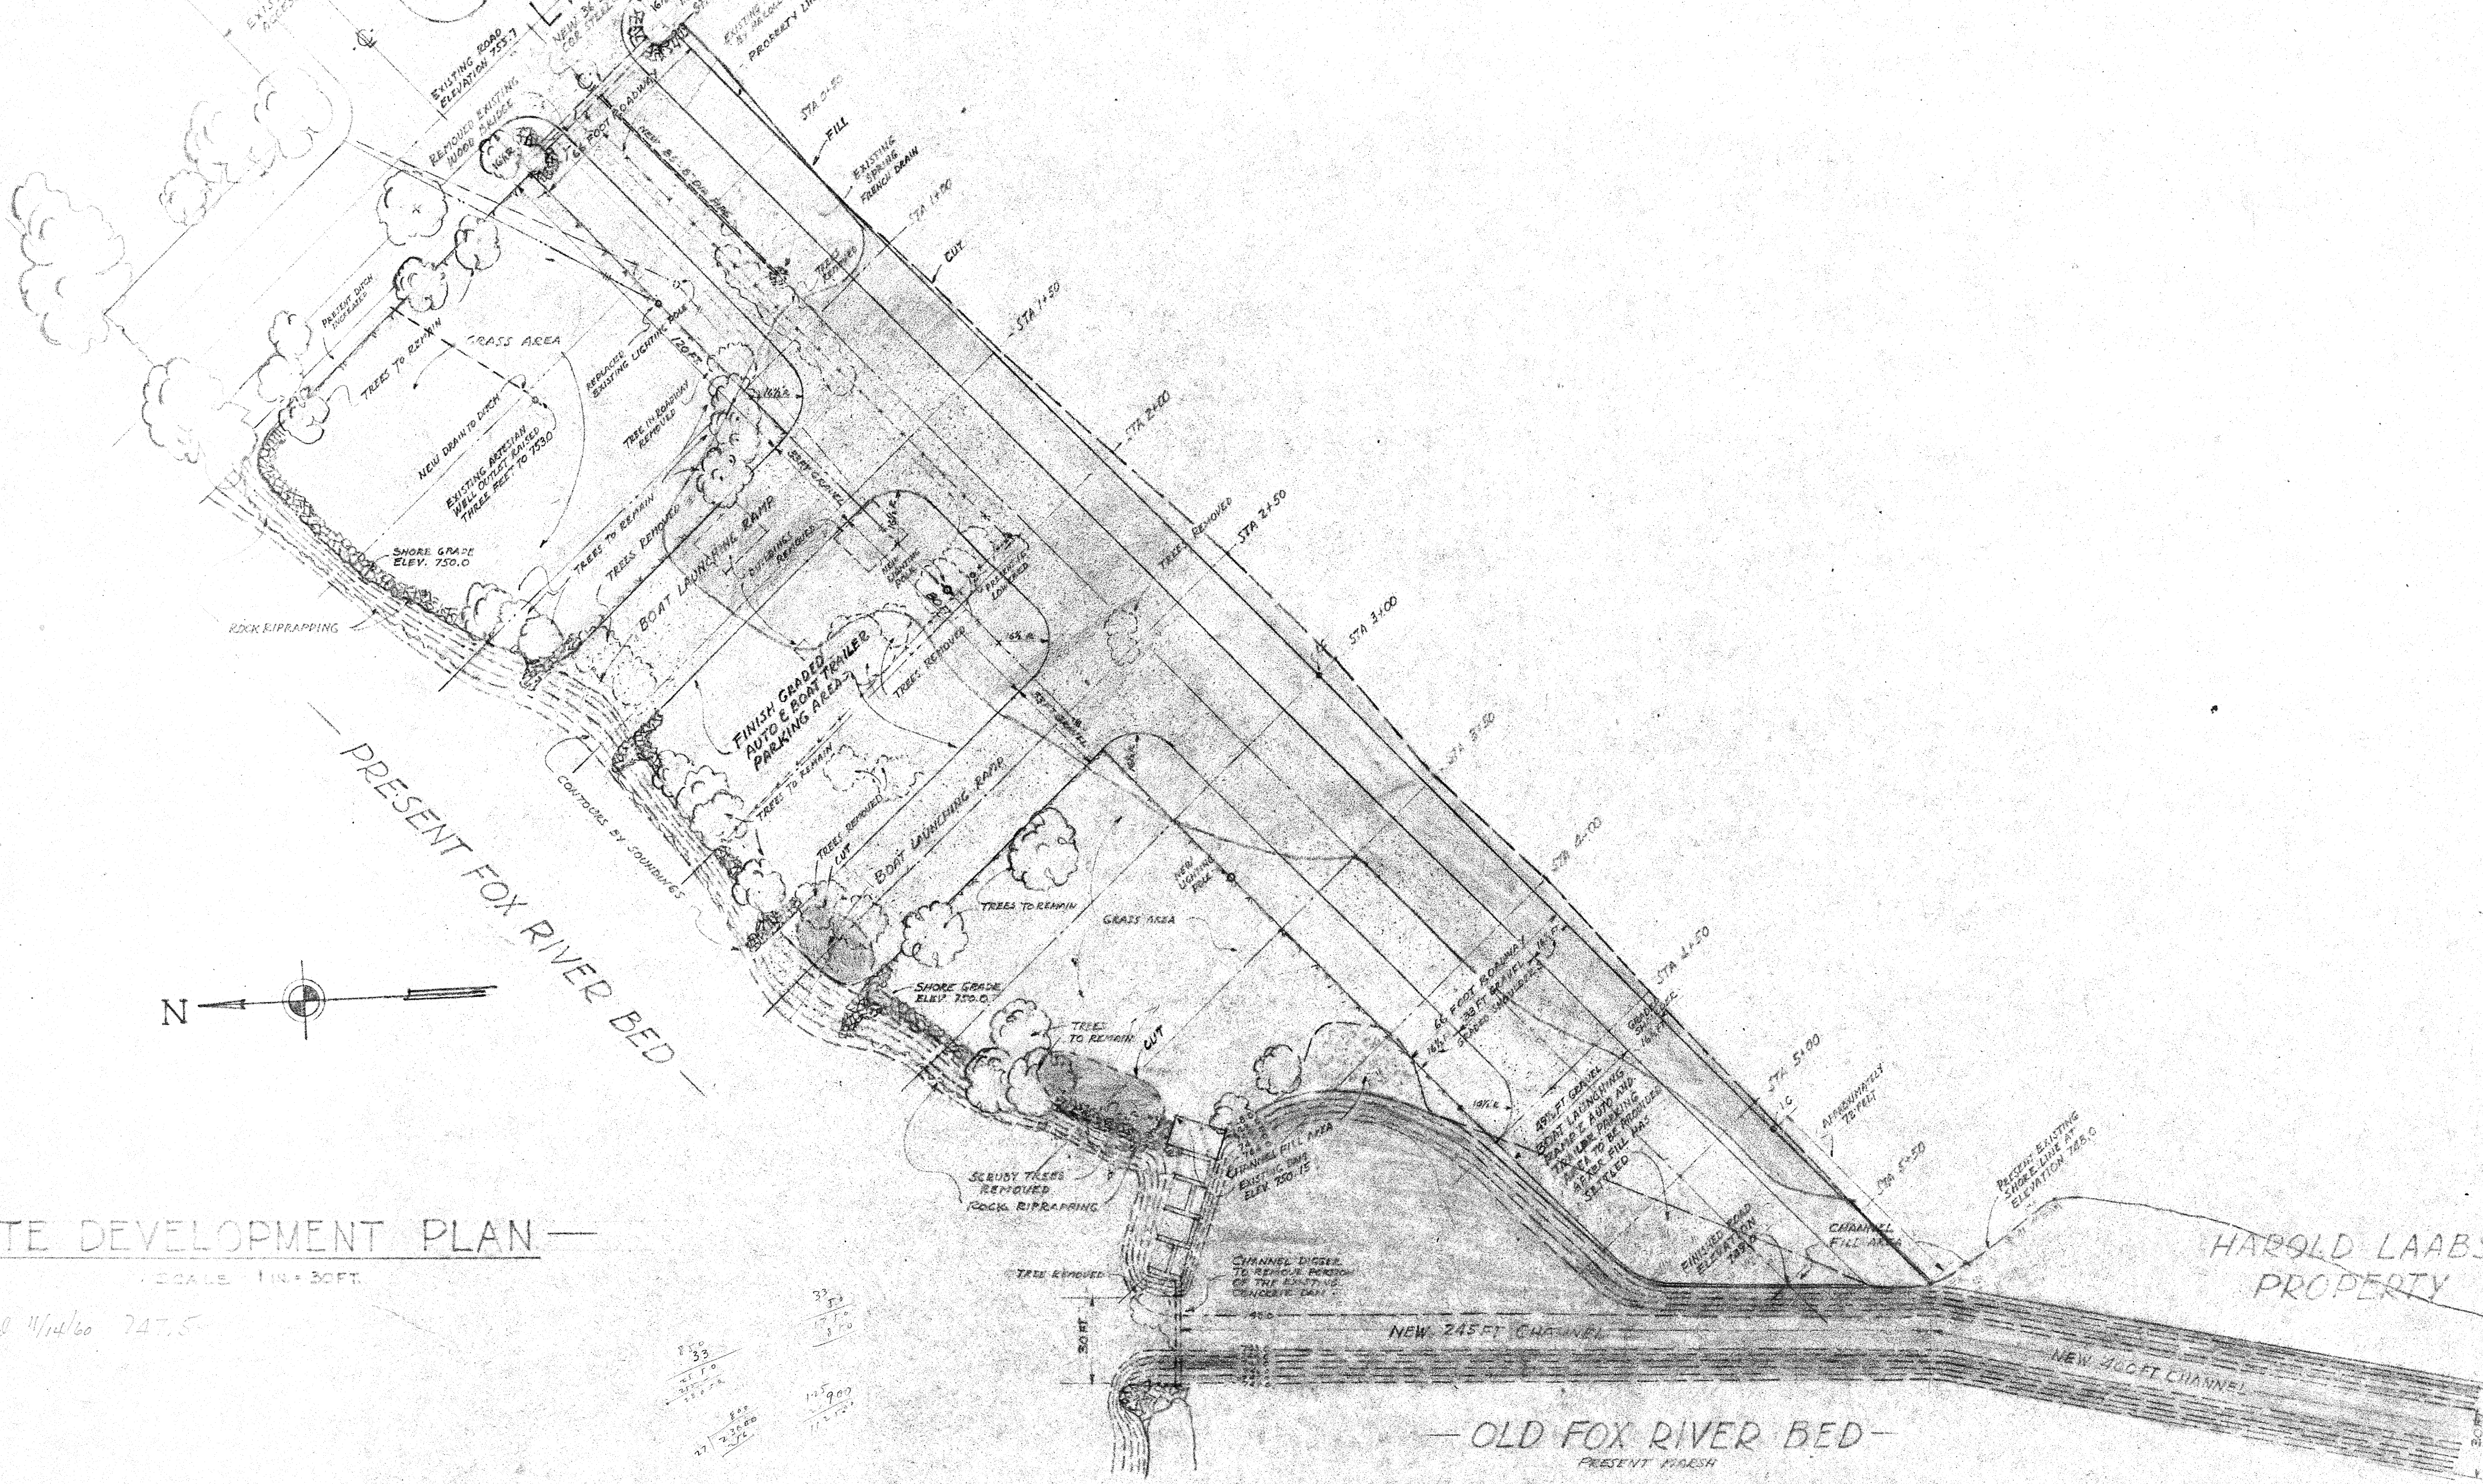

SITE DEVELOPMENT PLAN

SCALE: 1" = 30 FT.

Water level *W/100* 747.5'

33'	33'
14' 9.00'	14' 9.00'
21' 2.30'	17' 2.30'

HAROLD LAABS PROPERTY

OLD FOX RIVER BED
PRESENT FISHES

COUNTY PUBLIC FISHING AT
EUREKA, WISCONSIN

AULER CORPORATIC
ARCHITECTS & ENGINEERS
105 WASHINGTON AVE. TEL. BR. 5-7331 OSHKOSH

DRAWN BY RSW	FILE NUMBER
DATE JULY 1960	604
SCALE 1" = 30 FEET	