
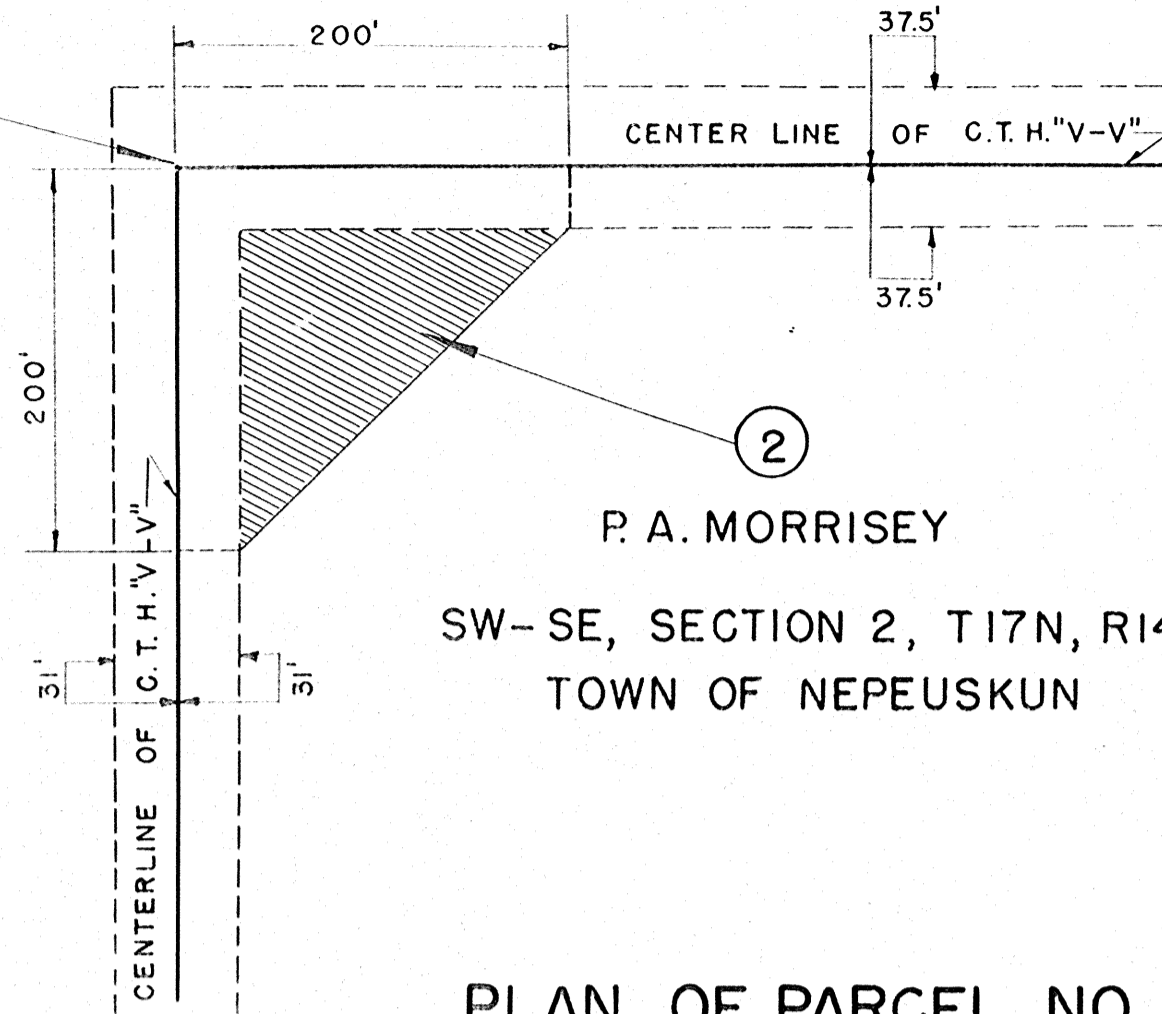
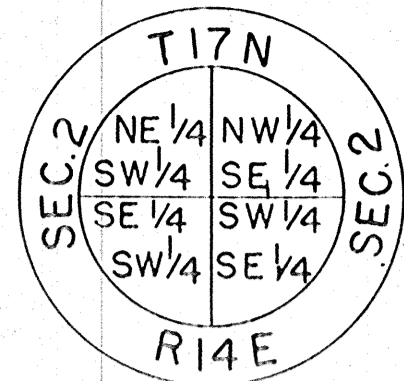




FED. ROAD DIST. NO.	STATE	COUNTY PROJ. NO.	SHEET NO.	TOTAL SHEETS
4	WIS.	3999	4	

DIVISION JOB NO. 3999



NO	OWNER	ACRES REQ'D	RODS OF FENCE TO MOVE	RODS OF FENCE TO BUILD
1	A. C. FOOTE	2.64	25	95
2	P. A. MORRISEY	0.32	14	
3	MRS. ESTELLE FLANAGAN	0.34	15	

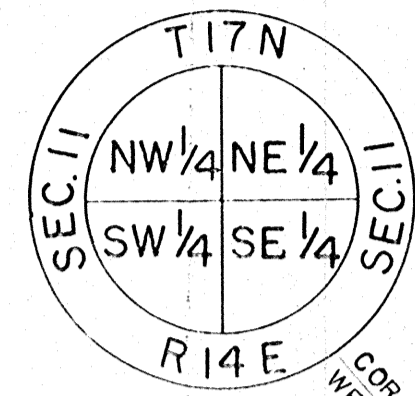



PLAN OF PARCEL NO. 2

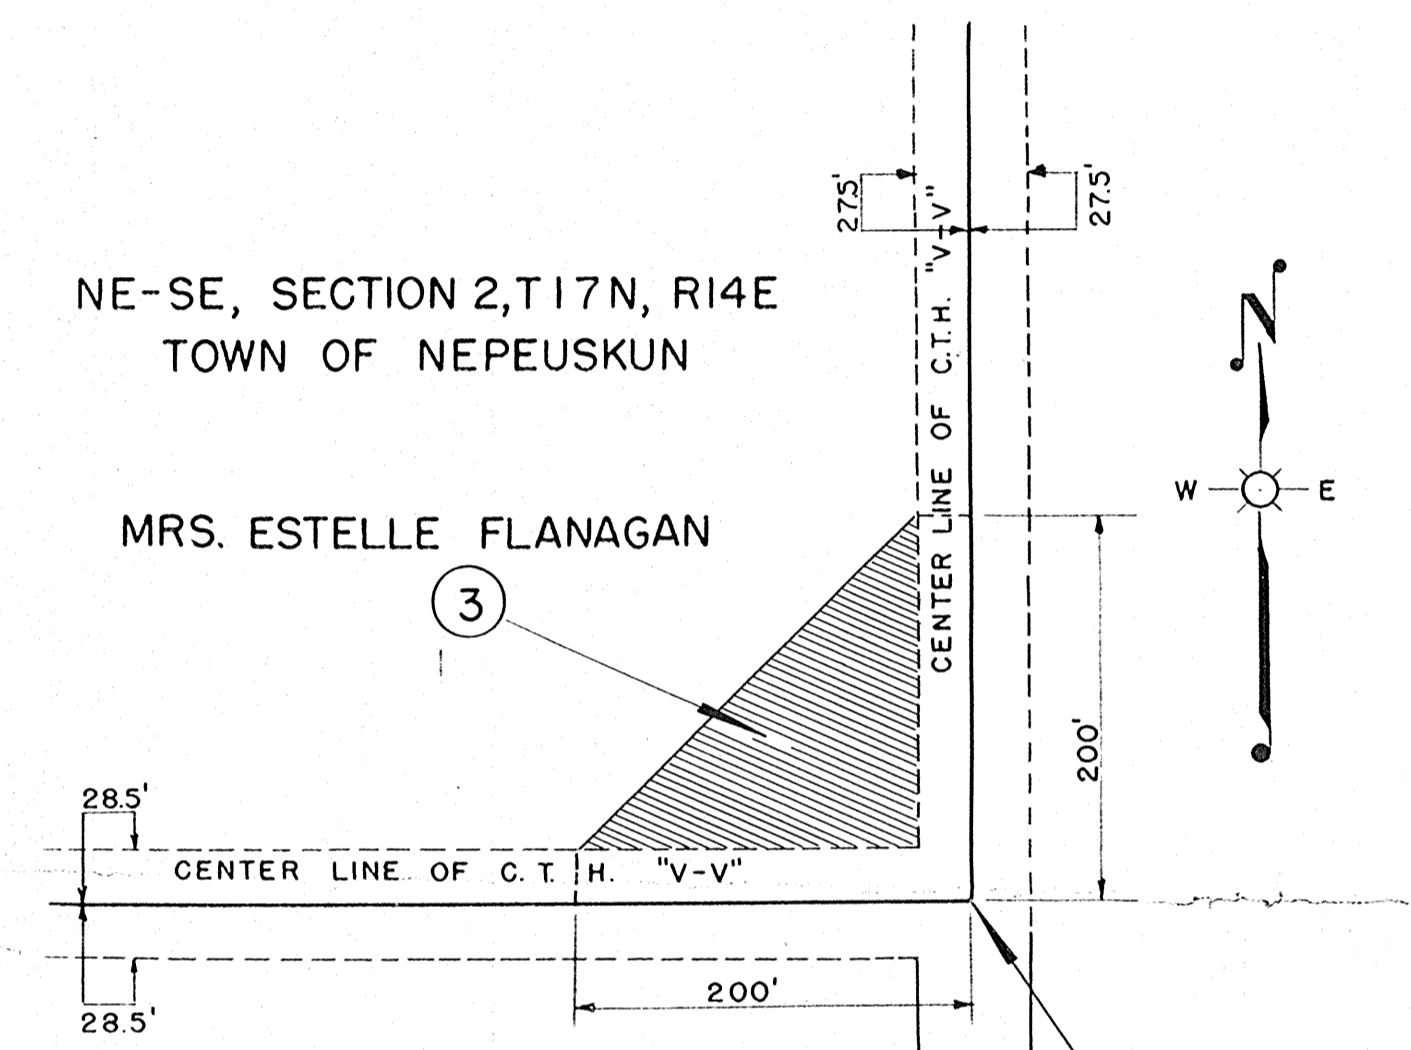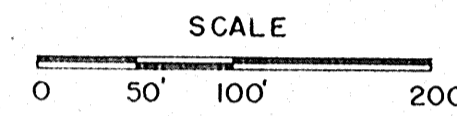


PLAN OF PARCEL NO. 3

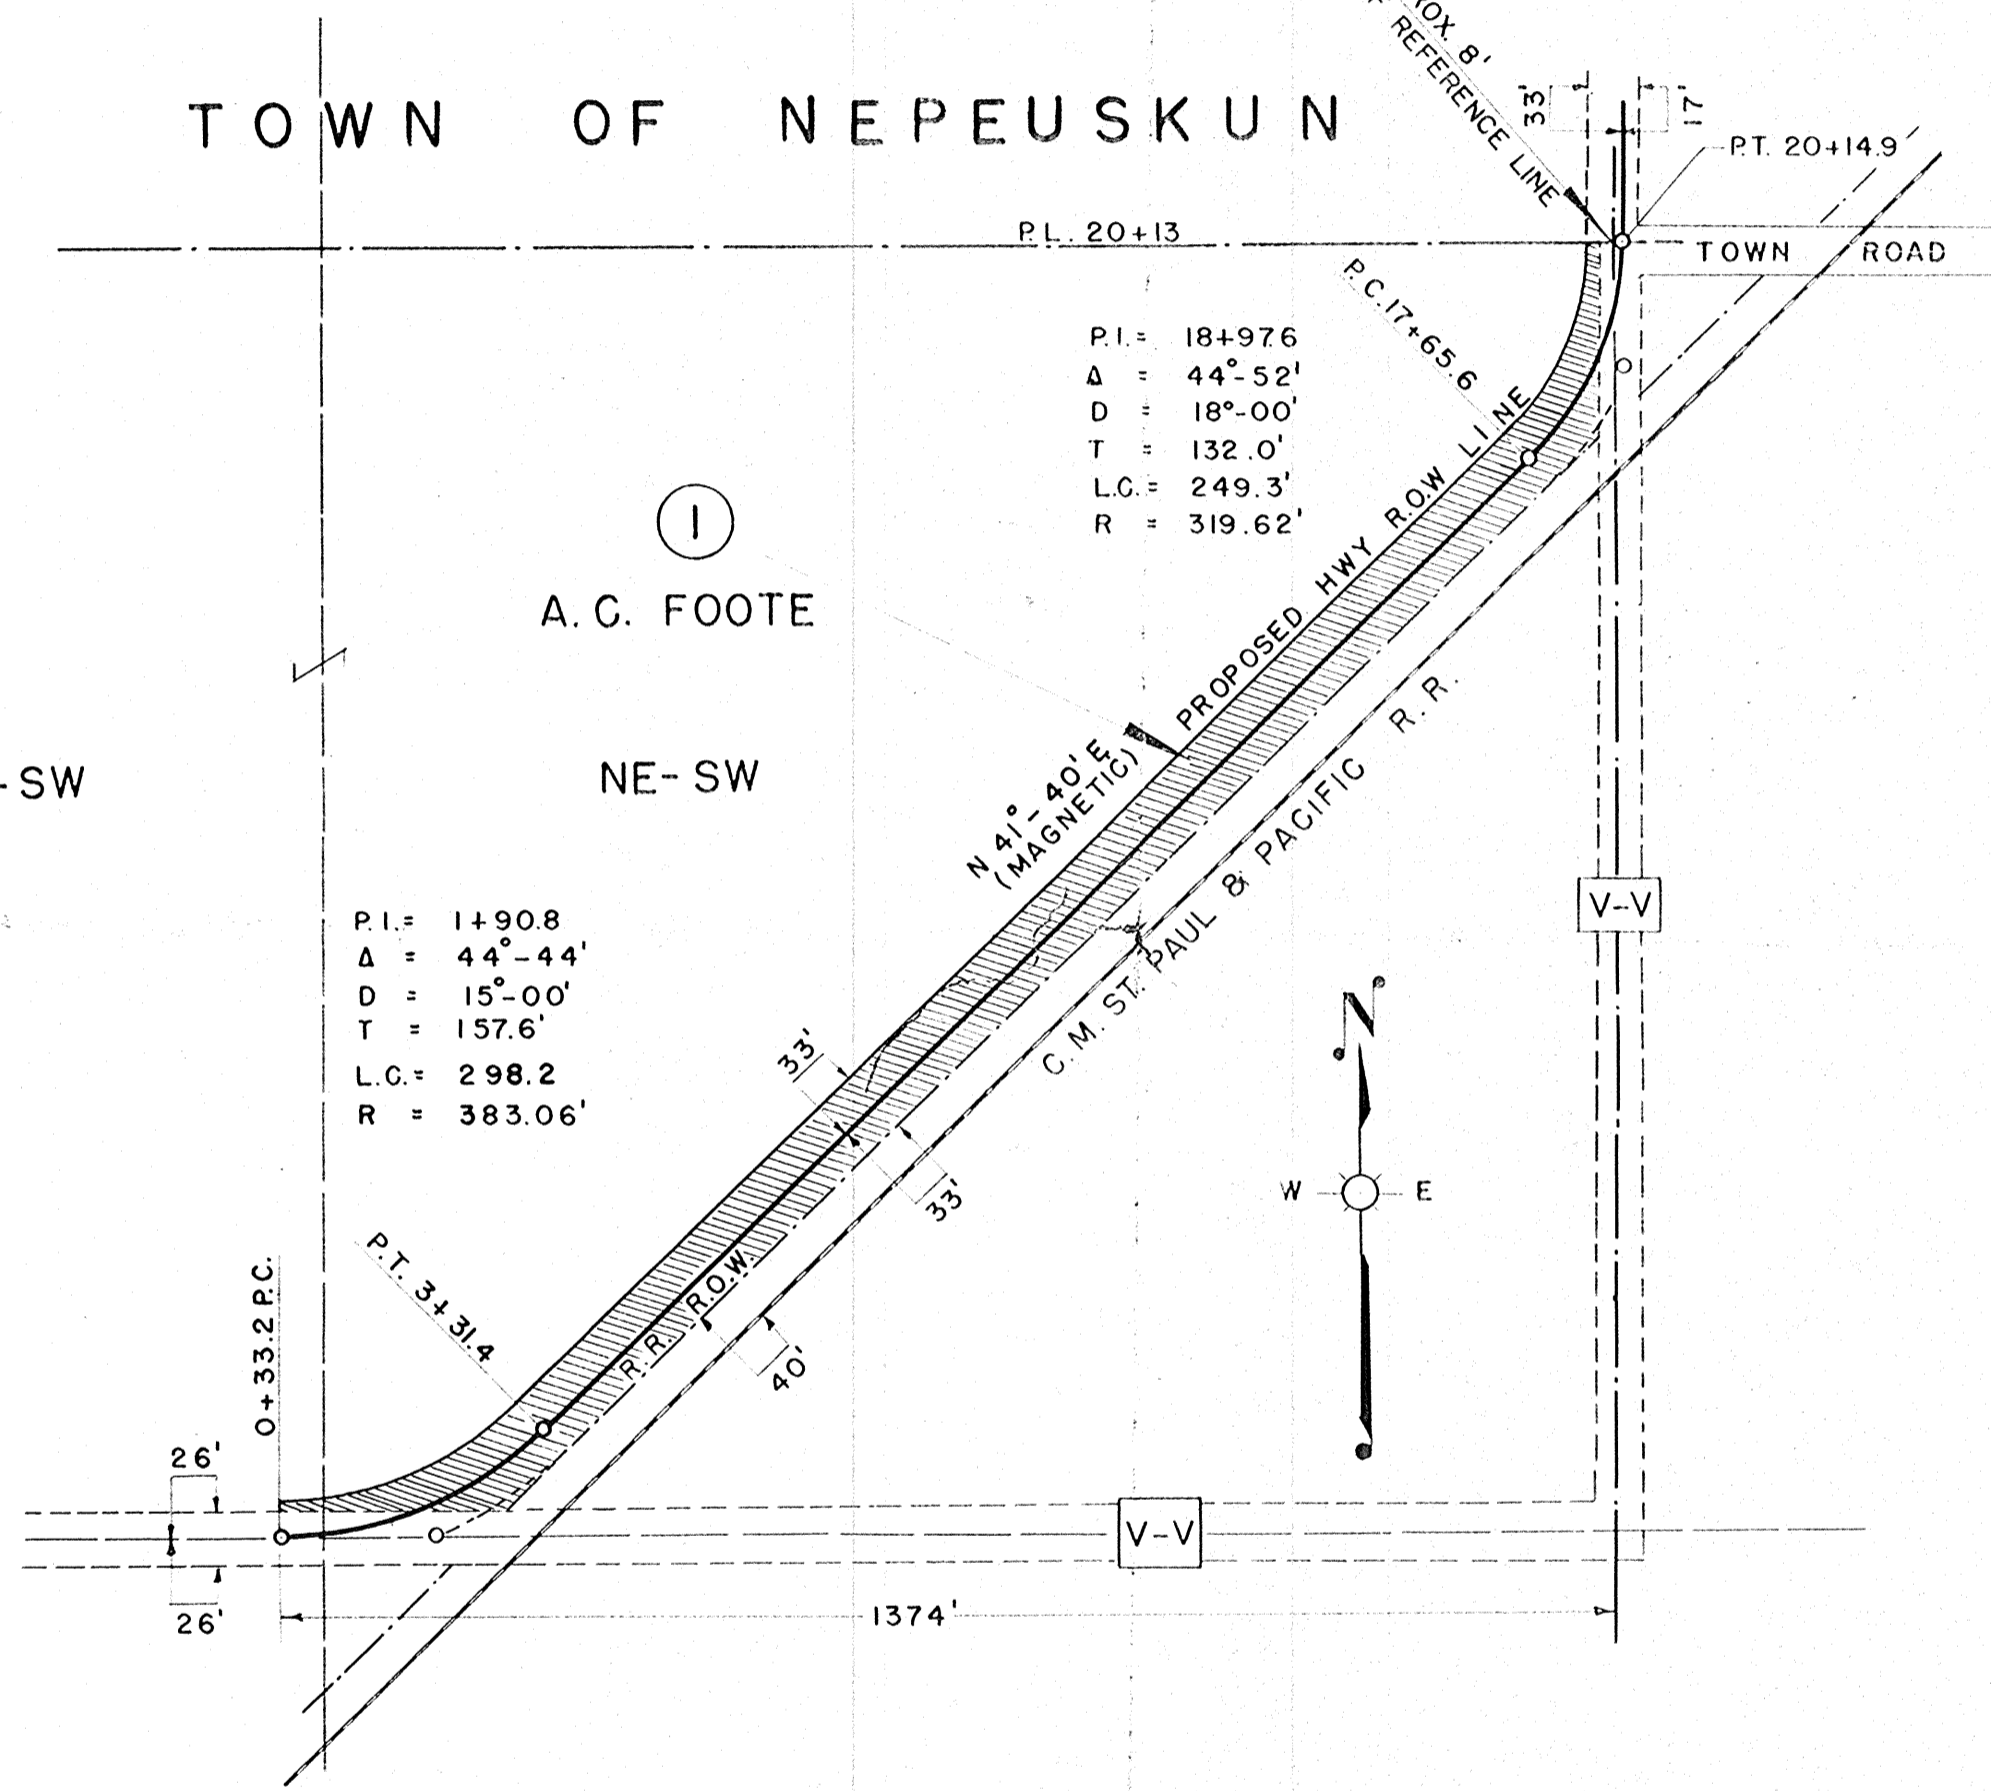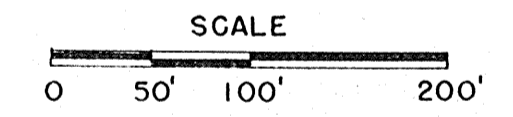

PLAN OF PARCEL NO. 1

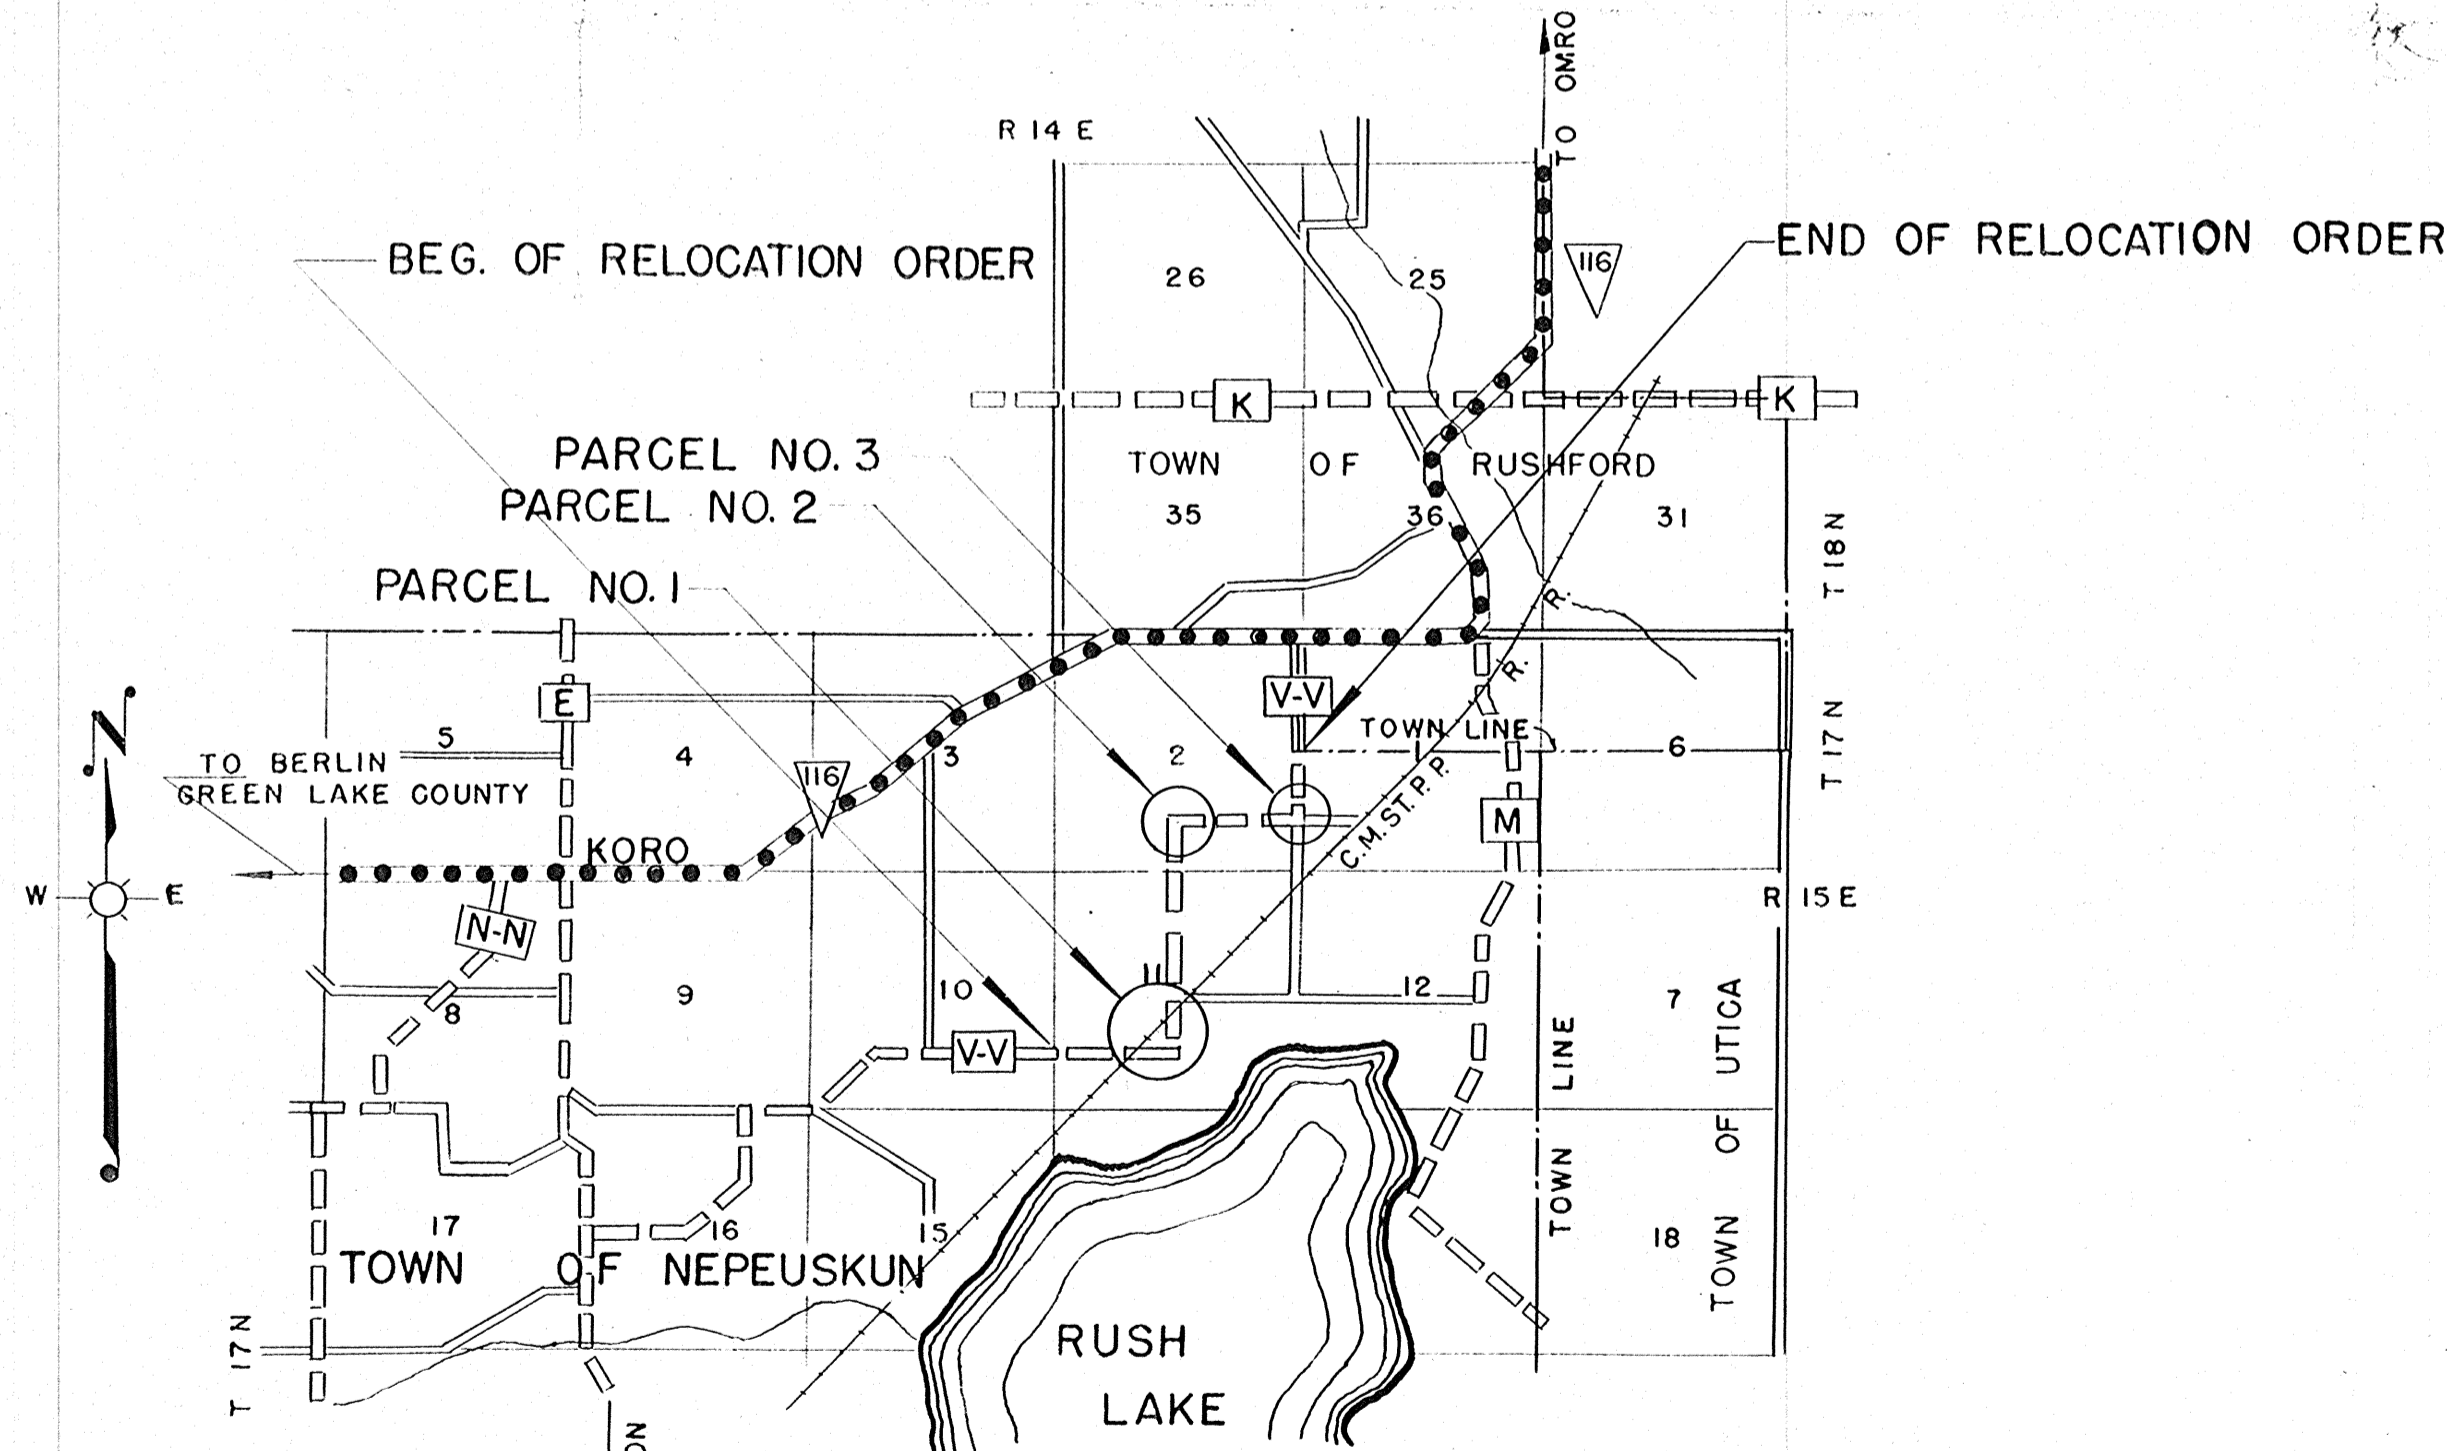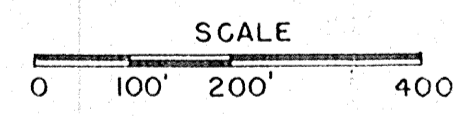

LOCATION SKETCH

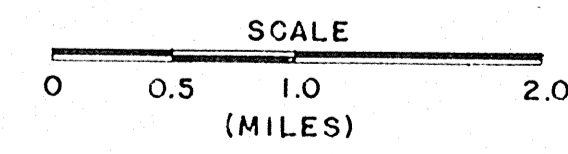

DATED MAY 16, 1945

PLAT OF RIGHT OF WAY REQUIRED
 DIVISION JOB NO. 3999
 RUSH LAKE - WAUKAU ROAD
 C.T. H.NO. "V-V" WINNEBAGO COUNTY
 SCALE AS SHOWN