
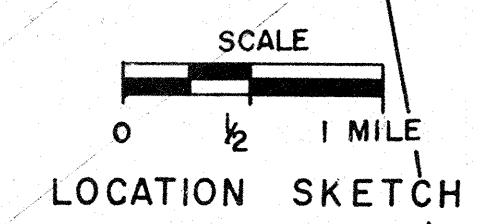


COUNTY AND HIGHWAY	ROUTE AND SECTION	CLASS AND AGREEMENT		FEDERAL DIVISION OFFICE	SHEET NUMBER	TOTAL SHEETS
		STATE	FEDERAL			
70.6	0.0	3.31		4	4	

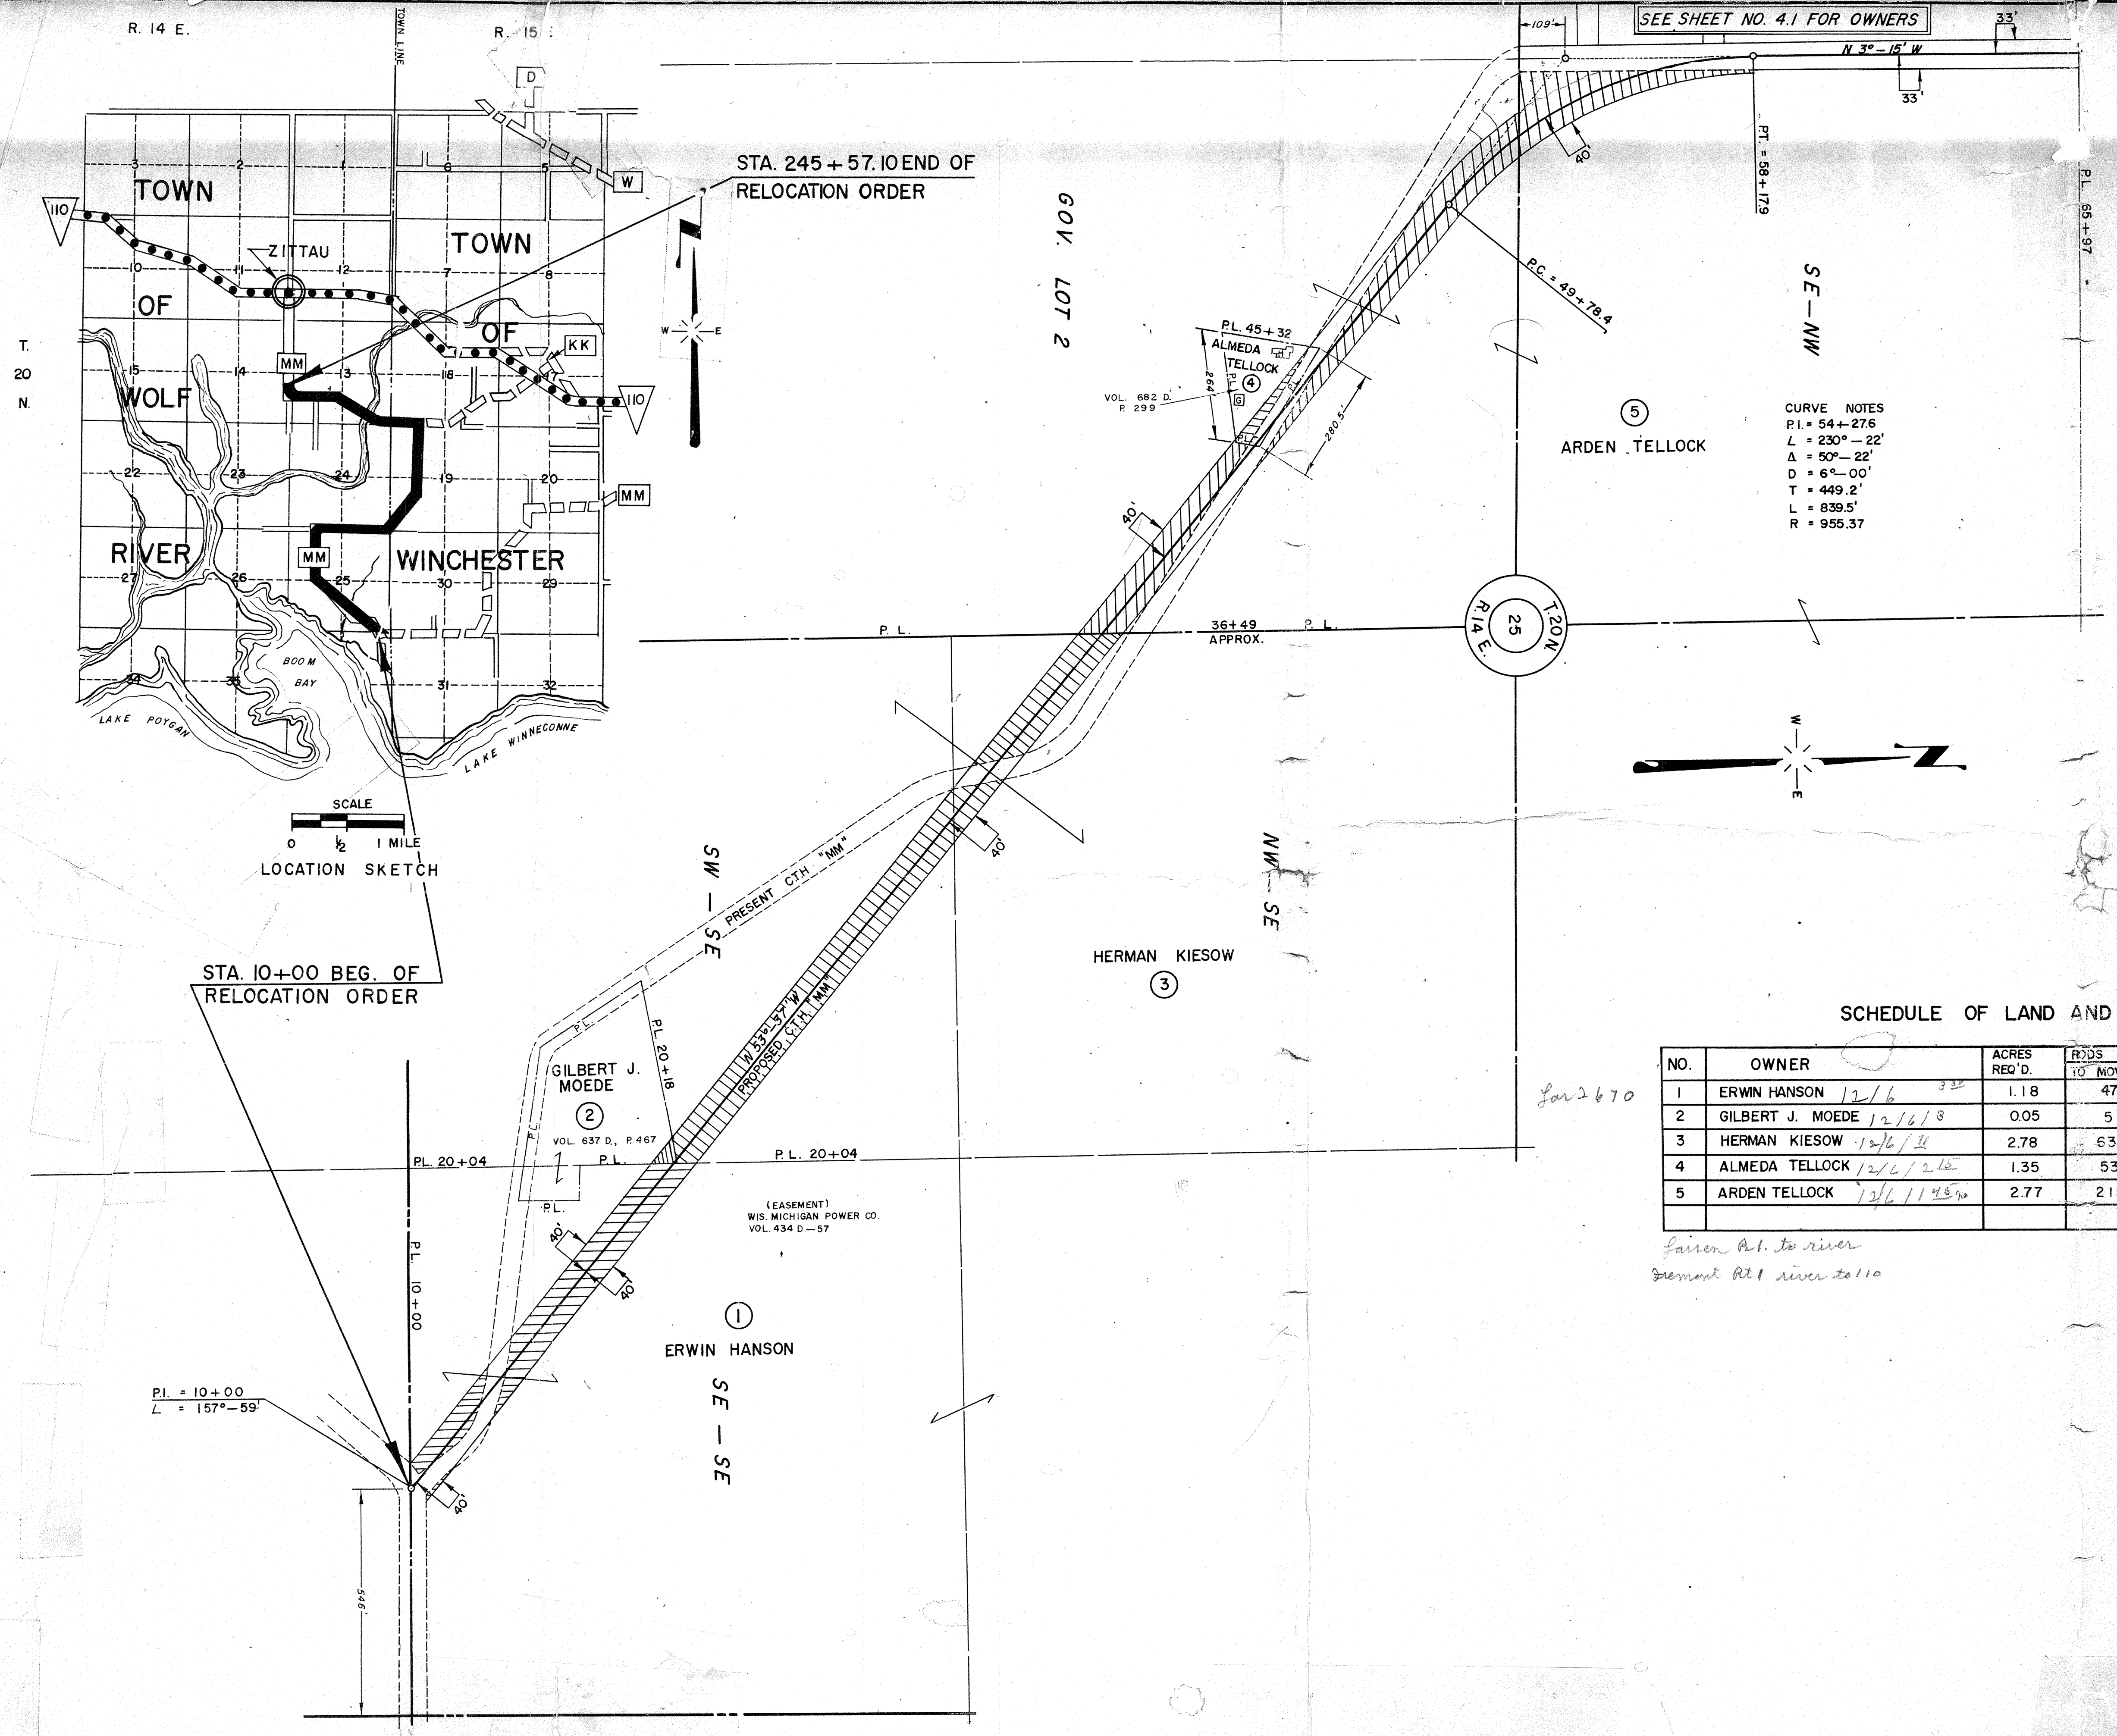

STA. 10+00 BEG. OF RELOCATION ORDER

STA. 245 + 57.10 END OF RELOCATION ORDER

SCHEDULE OF LAND AND INTEREST REQUIRED

NO.	OWNER	ACRES REQ'D.	FEDS OF FENCING		INTEREST REQUIRED
			TO MOVE	TO BUILD	
1	ERWIN HANSON 12/6/32	1.18	47	67	HIGHWAY EASEMENT
2	GILBERT J. MOEDE 12/6/18	0.05	5		" "
3	HERMAN KIESOW 12/6/11	2.78	63	129	" "
4	ALMEDA TELLOCK 12/6/26	1.35	53		" "
5	ARDEN TELLOCK 12/6/1450	2.77	215		" "

Jan 2670


Erwin Pl. to river
Herman Pl. to river to 110

STATE HIGHWAY COMMISSION OF WISCONSIN
 PLAT OF RIGHT OF WAY REQUIRED
 PROJECT E 0-0 (31)
 BOOM BAY - ZITTAU
 C.T.H. "MM" WINNEBAGO COU

SCALE
 0' 100' 200' 400'
 LENGTH = 4.462 MILES

DATED, OCTOBER 17, 1932

COUNTY AND HIGHWAY	ROUTE AND SECTION	CLASS AND AGREEMENT		FEDERAL DIVISION OFFICE	SHEET NUMBER	TOTAL SHEETS
		STATE	FEDERAL			
70.6	0.0	3.31		4	4.1	

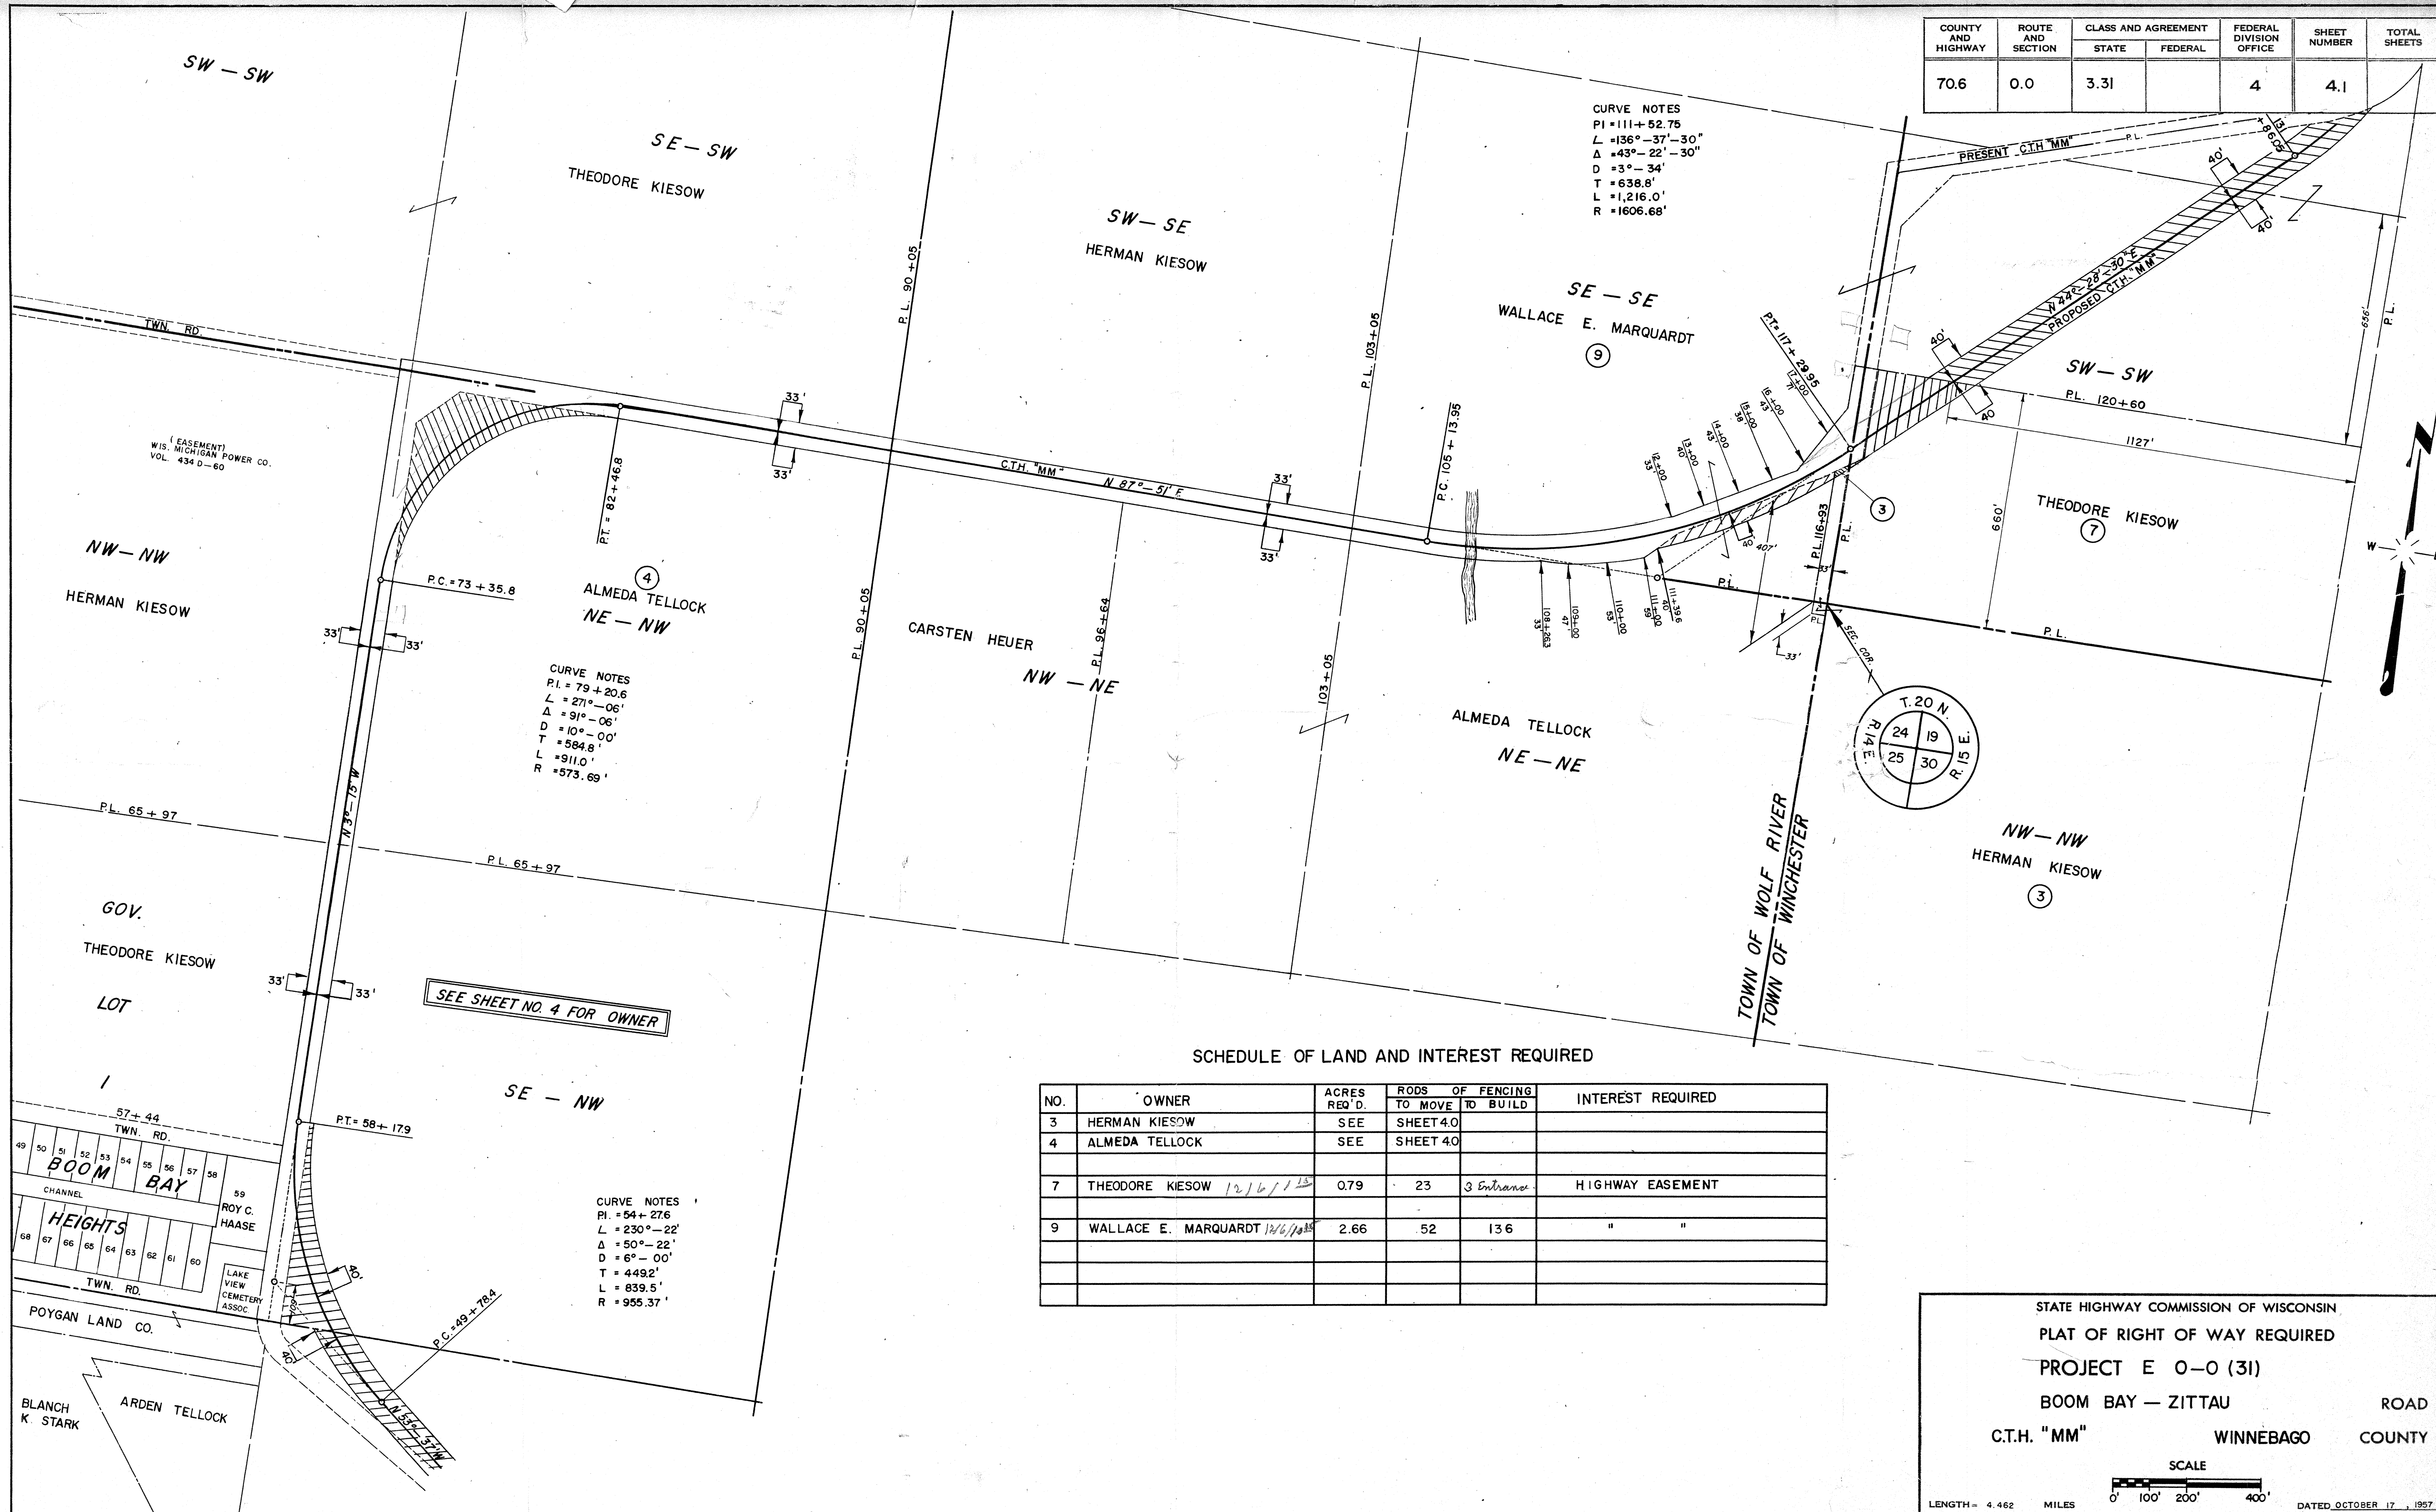

CURVE NOTES
 P.I. = 111 + 52.75
 L = 136° - 37' - 30"
 Δ = 43° - 22' - 30"
 D = 3° - 34'
 T = 638.8'
 L = 1,216.0'
 R = 1606.68'

CURVE NOTES
 P.I. = 79 + 20.6
 L = 271° - 06'
 Δ = 91° - 06'
 D = 10° - 00'
 T = 584.8'
 L = 911.0'
 R = 573.69'

CURVE NOTES
 P.I. = 54 + 27.6
 L = 230° - 22'
 Δ = 50° - 22'
 D = 6° - 00'
 T = 449.2'
 L = 839.5'
 R = 955.37'

SCHEDULE OF LAND AND INTEREST REQUIRED


NO.	OWNER	ACRES REQ. D.	RODS OF FENCING		INTEREST REQUIRED
			TO MOVE	TO BUILD	
3	HERMAN KIESOW	SEE SHEET 4.0			
4	ALMEDA TELLOCK	SEE SHEET 4.0			
7	THEODORE KIESOW 12/6/11	0.79	23	3 Entrance	HIGHWAY EASEMENT
9	WALLACE E. MARQUARDT 12/6/11	2.66	52	136	" "

STATE HIGHWAY COMMISSION OF WISCONSIN
 PLAT OF RIGHT OF WAY REQUIRED
 PROJECT E 0-0 (31)
 BOOM BAY - ZITTAU ROAD
 C.T.H. "MM" WINNEBAGO COUNTY

SCALE
 LENGTH = 4.462 MILES
 0' 100' 200' 400'

DATED OCTOBER 17, 1957


SEE SHEET NO. 4 FOR OWNER

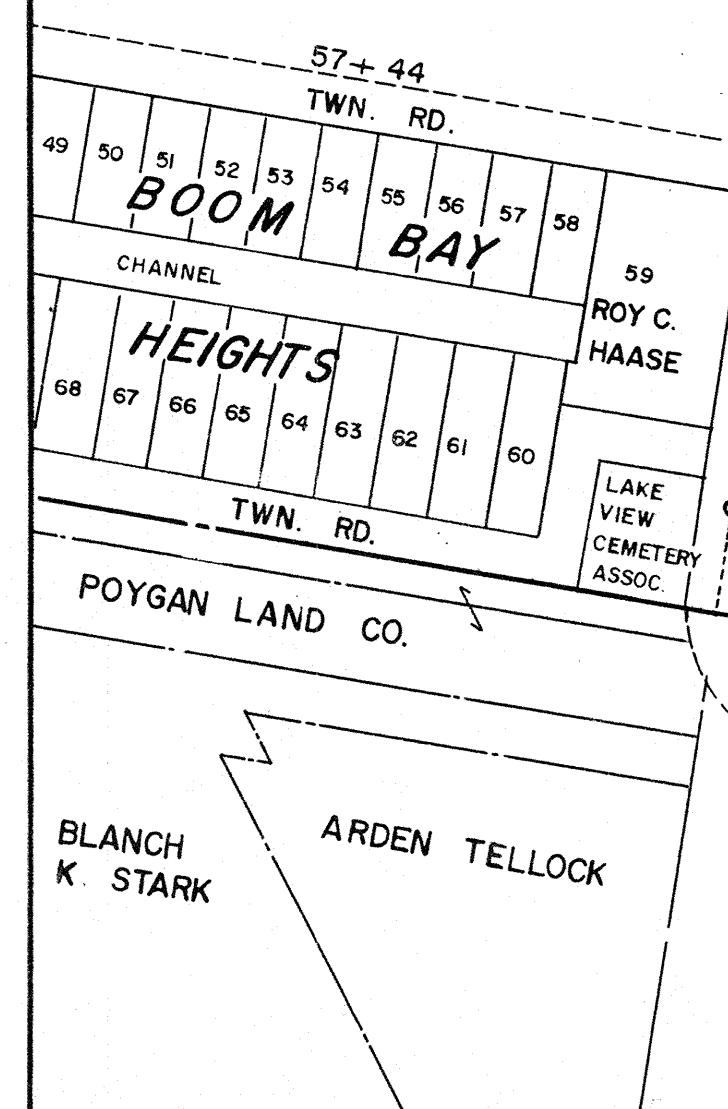

SCHEDULE OF LAND AND INTEREST REQUIRED

NO.	OWNER	ACRES REQ'D.	RODS OF FENCING		INTEREST REQUIRED
			TO MOVE	TO BUILD	
10	ALFRED H. ZELLMER	0.49	33		HIGHWAY EASEMENT
11	EDWIN H. ENGEL	1.45	74		" "
12	WILLIAM BERNDT	0.84	18		" "
13	CARSTEN HEUER ET AL.	0.10			" "


COUNTY AND HIGHWAY	ROUTE AND SECTION	CLASS AND AGREEMENT		FEDERAL DIVISION OFFICE	SHEET NUMBER	TOTAL SHEETS
		STATE	FEDERAL			
70.6	0.0	3.31		4	4.2	

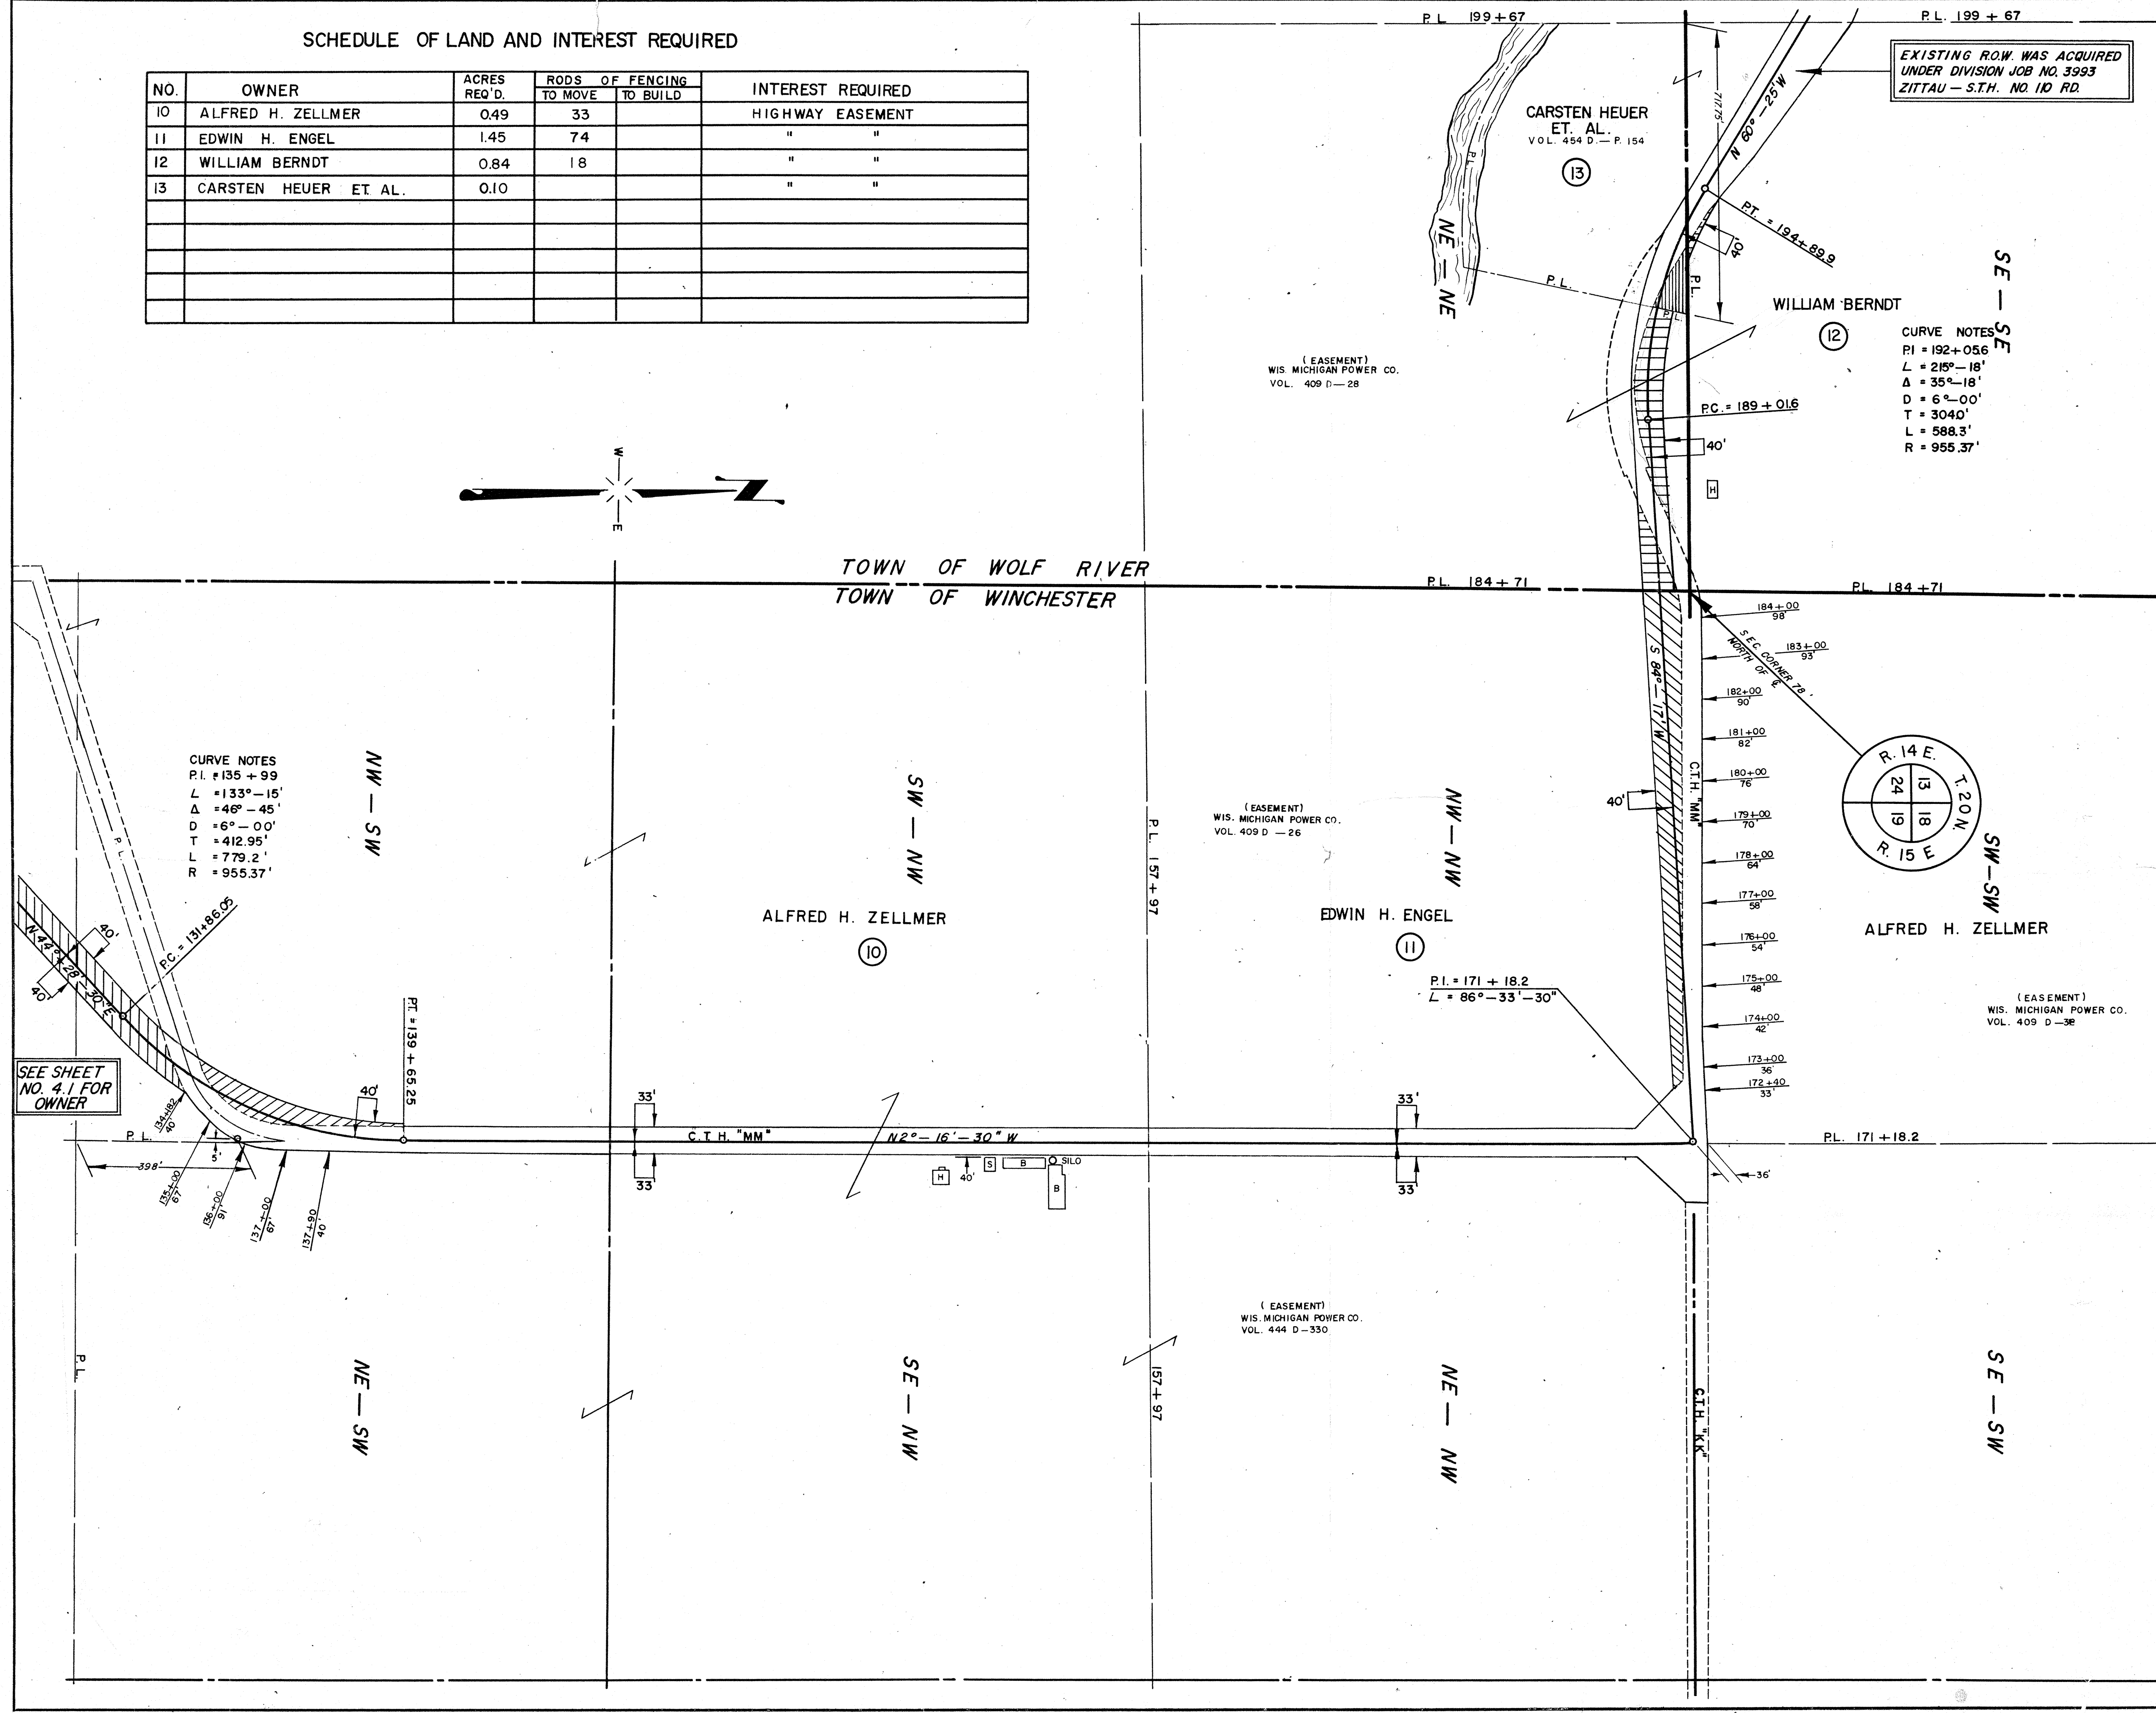

STATE HIGHWAY COMMISSION OF WISCONSIN
 PLAT OF RIGHT OF WAY REQUIRED
 PROJECT E 0-0 (31)
 BOOM BAY - ZITTAU ROAD
 C.T.H. "MM" WINNEBAGO COUNTY

SCALE
 0 100 200 400'
 LENGTH = 4.462 MILES
 DATED OCTOBER 17, 1957

COUNTY AND HIGHWAY	ROUTE AND SECTION	CLASS AND AGREEMENT		FEDERAL DIVISION OFFICE	SHEET NUMBER	TOTAL SHEETS
70.6	0.0	3.31		4	4.3	

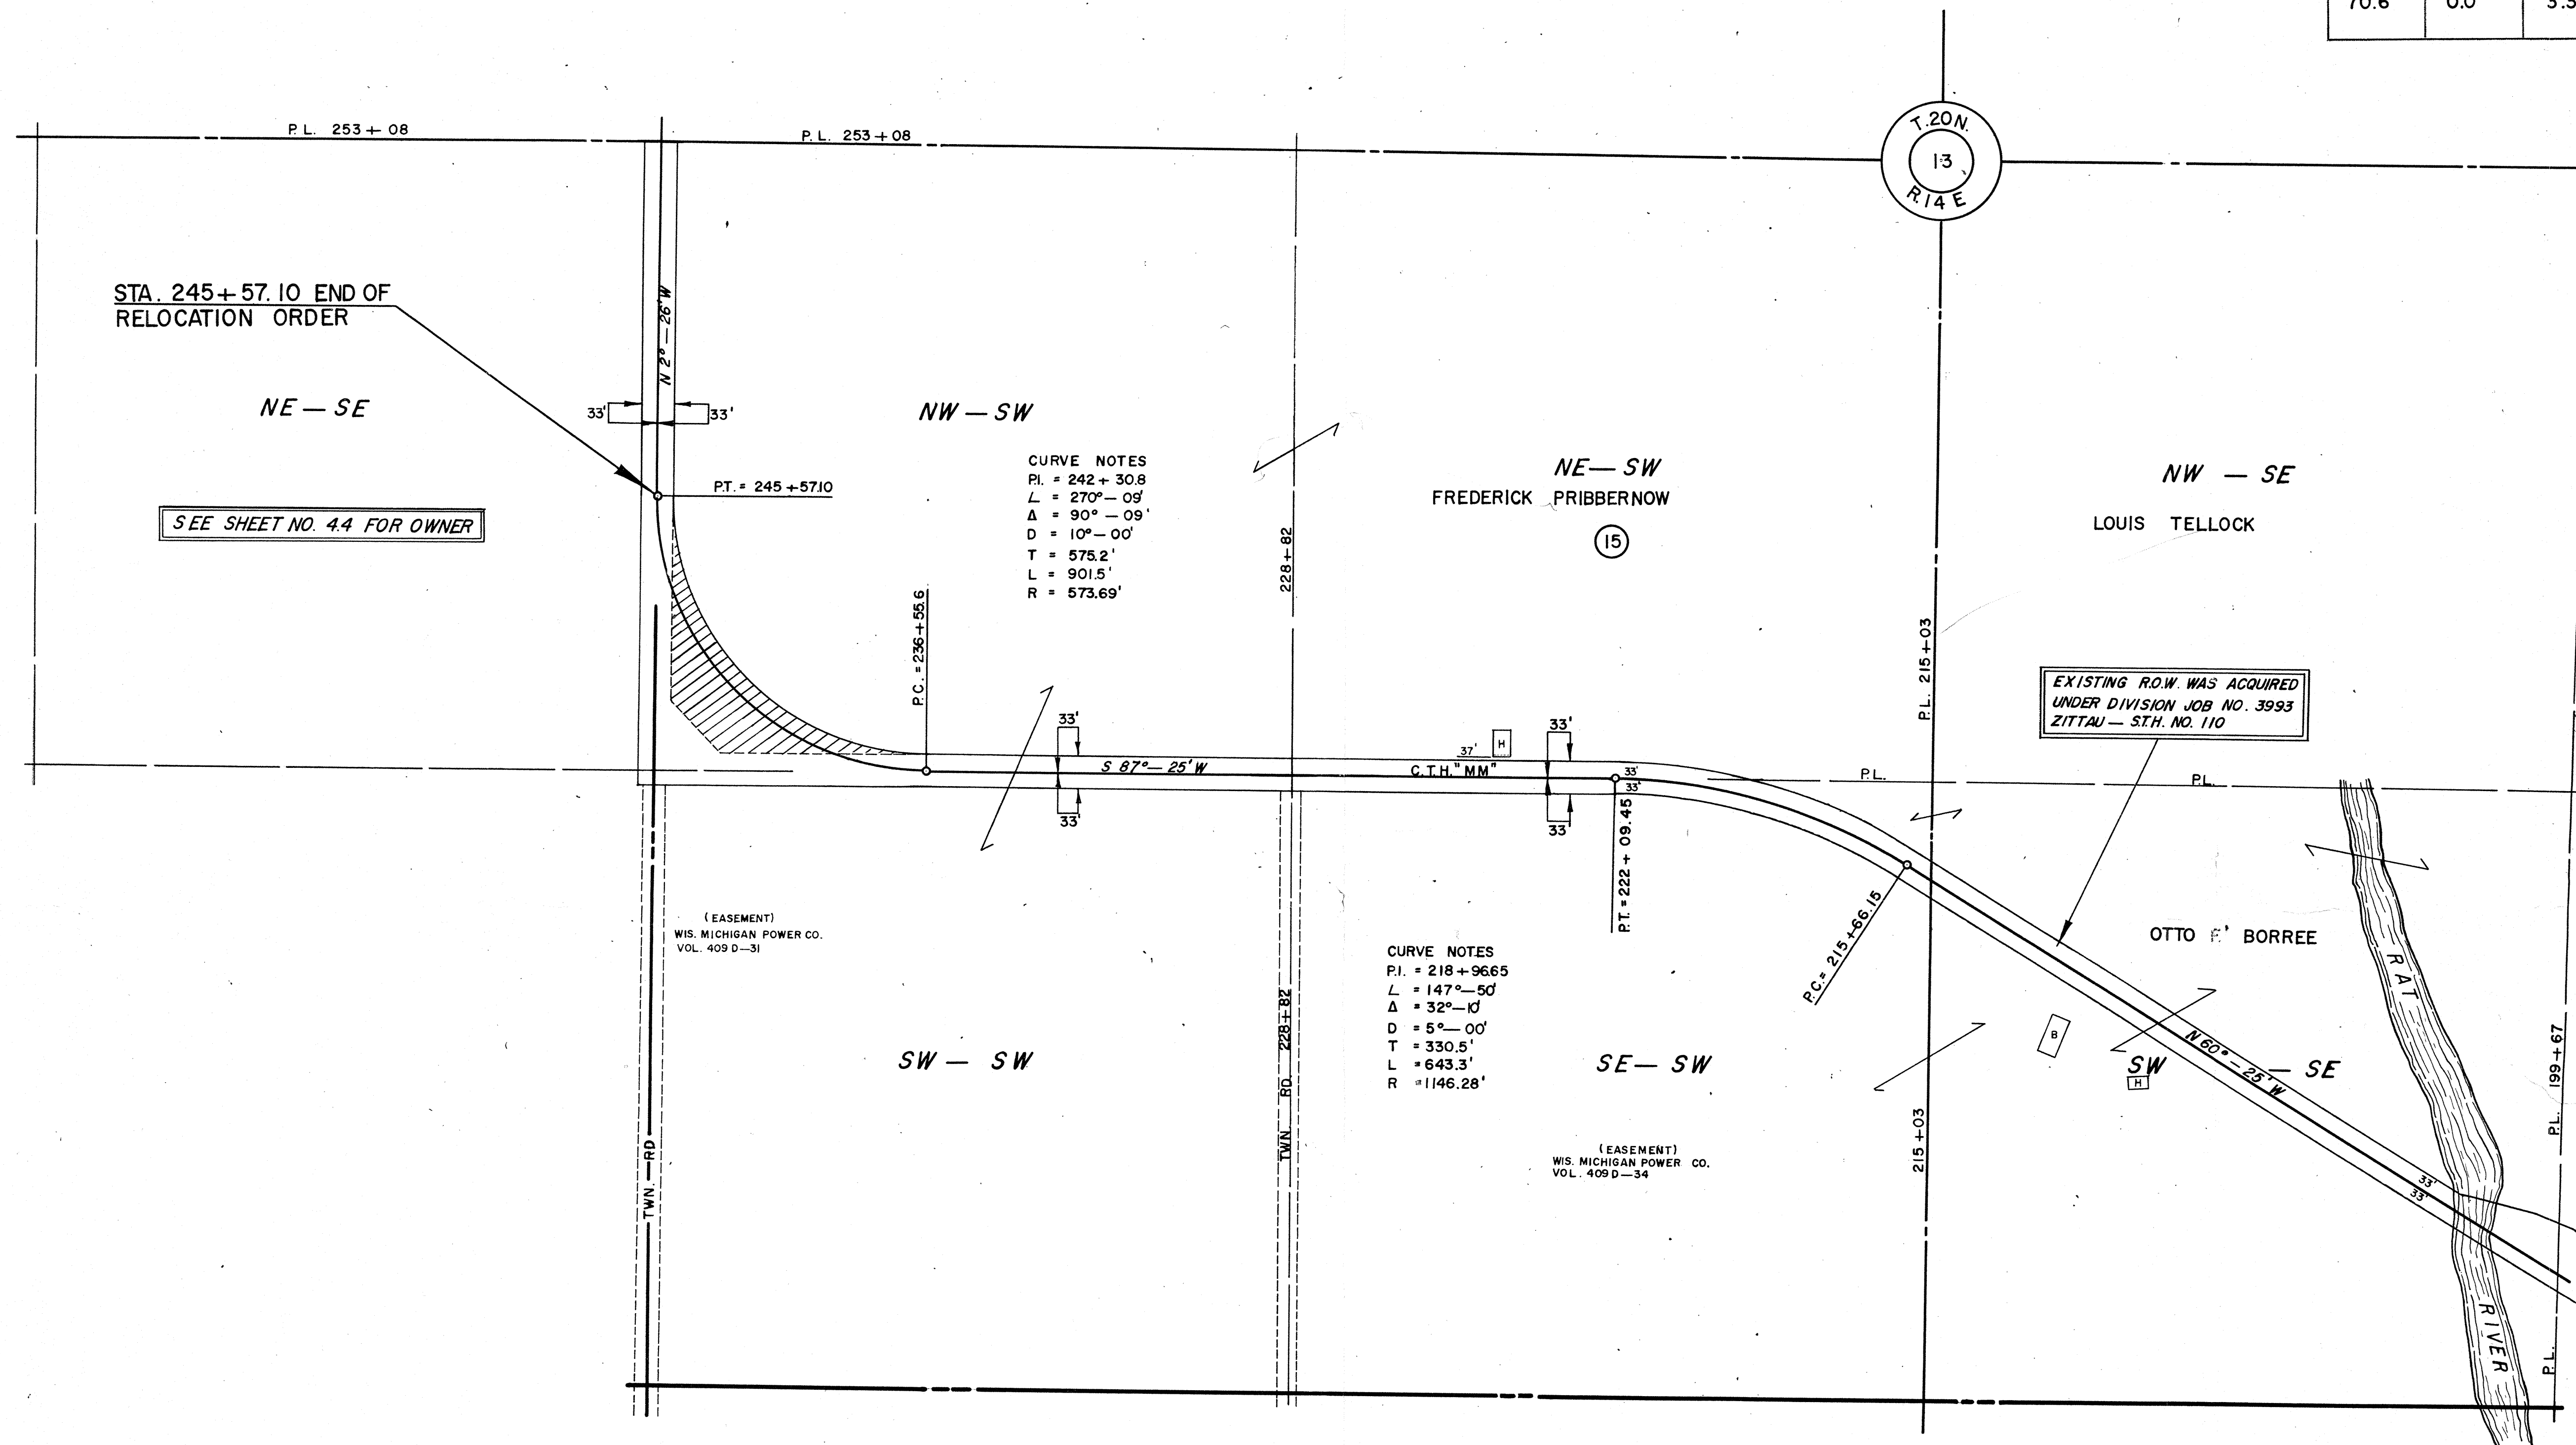

SCHEDULE OF LAND AND INTEREST REQUIRED


NO.	OWNER	ACRES REQ'D.	RODS OF FENCING		INTEREST REQUIRED
			TO MOVE	TO BUILD	
15	FREDERICK PRIBBERNOW	1.32	53		HIGHWAY EASEMENT

STATE HIGHWAY COMMISSION OF WISCONSIN
 PLAT OF RIGHT OF WAY REQUIRED
 PROJECT E 0-0 (31)
 BOOM BAY - ZITTAU ROAD
 C.T.H. "MM" WINNEBAGO COUNTY


SCALE
 0' 100' 200' 400'

LENGTH = 4.462 MILES

DATED OCTOBER 17, 1957

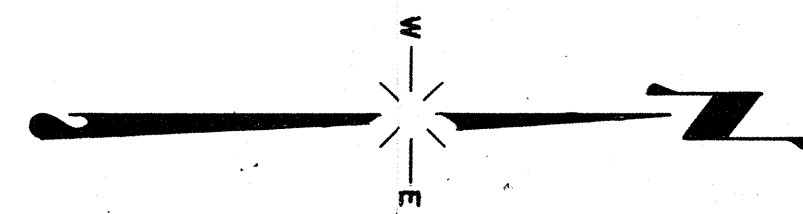

COUNTY AND HIGHWAY	ROUTE AND SECTION	CLASS AND AGREEMENT		FEDERAL DIVISION OFFICE	SHEET NUMBER	TOTAL SHEETS
		STATE	FEDERAL			
70.6	0.0	3.31		4	4.4	

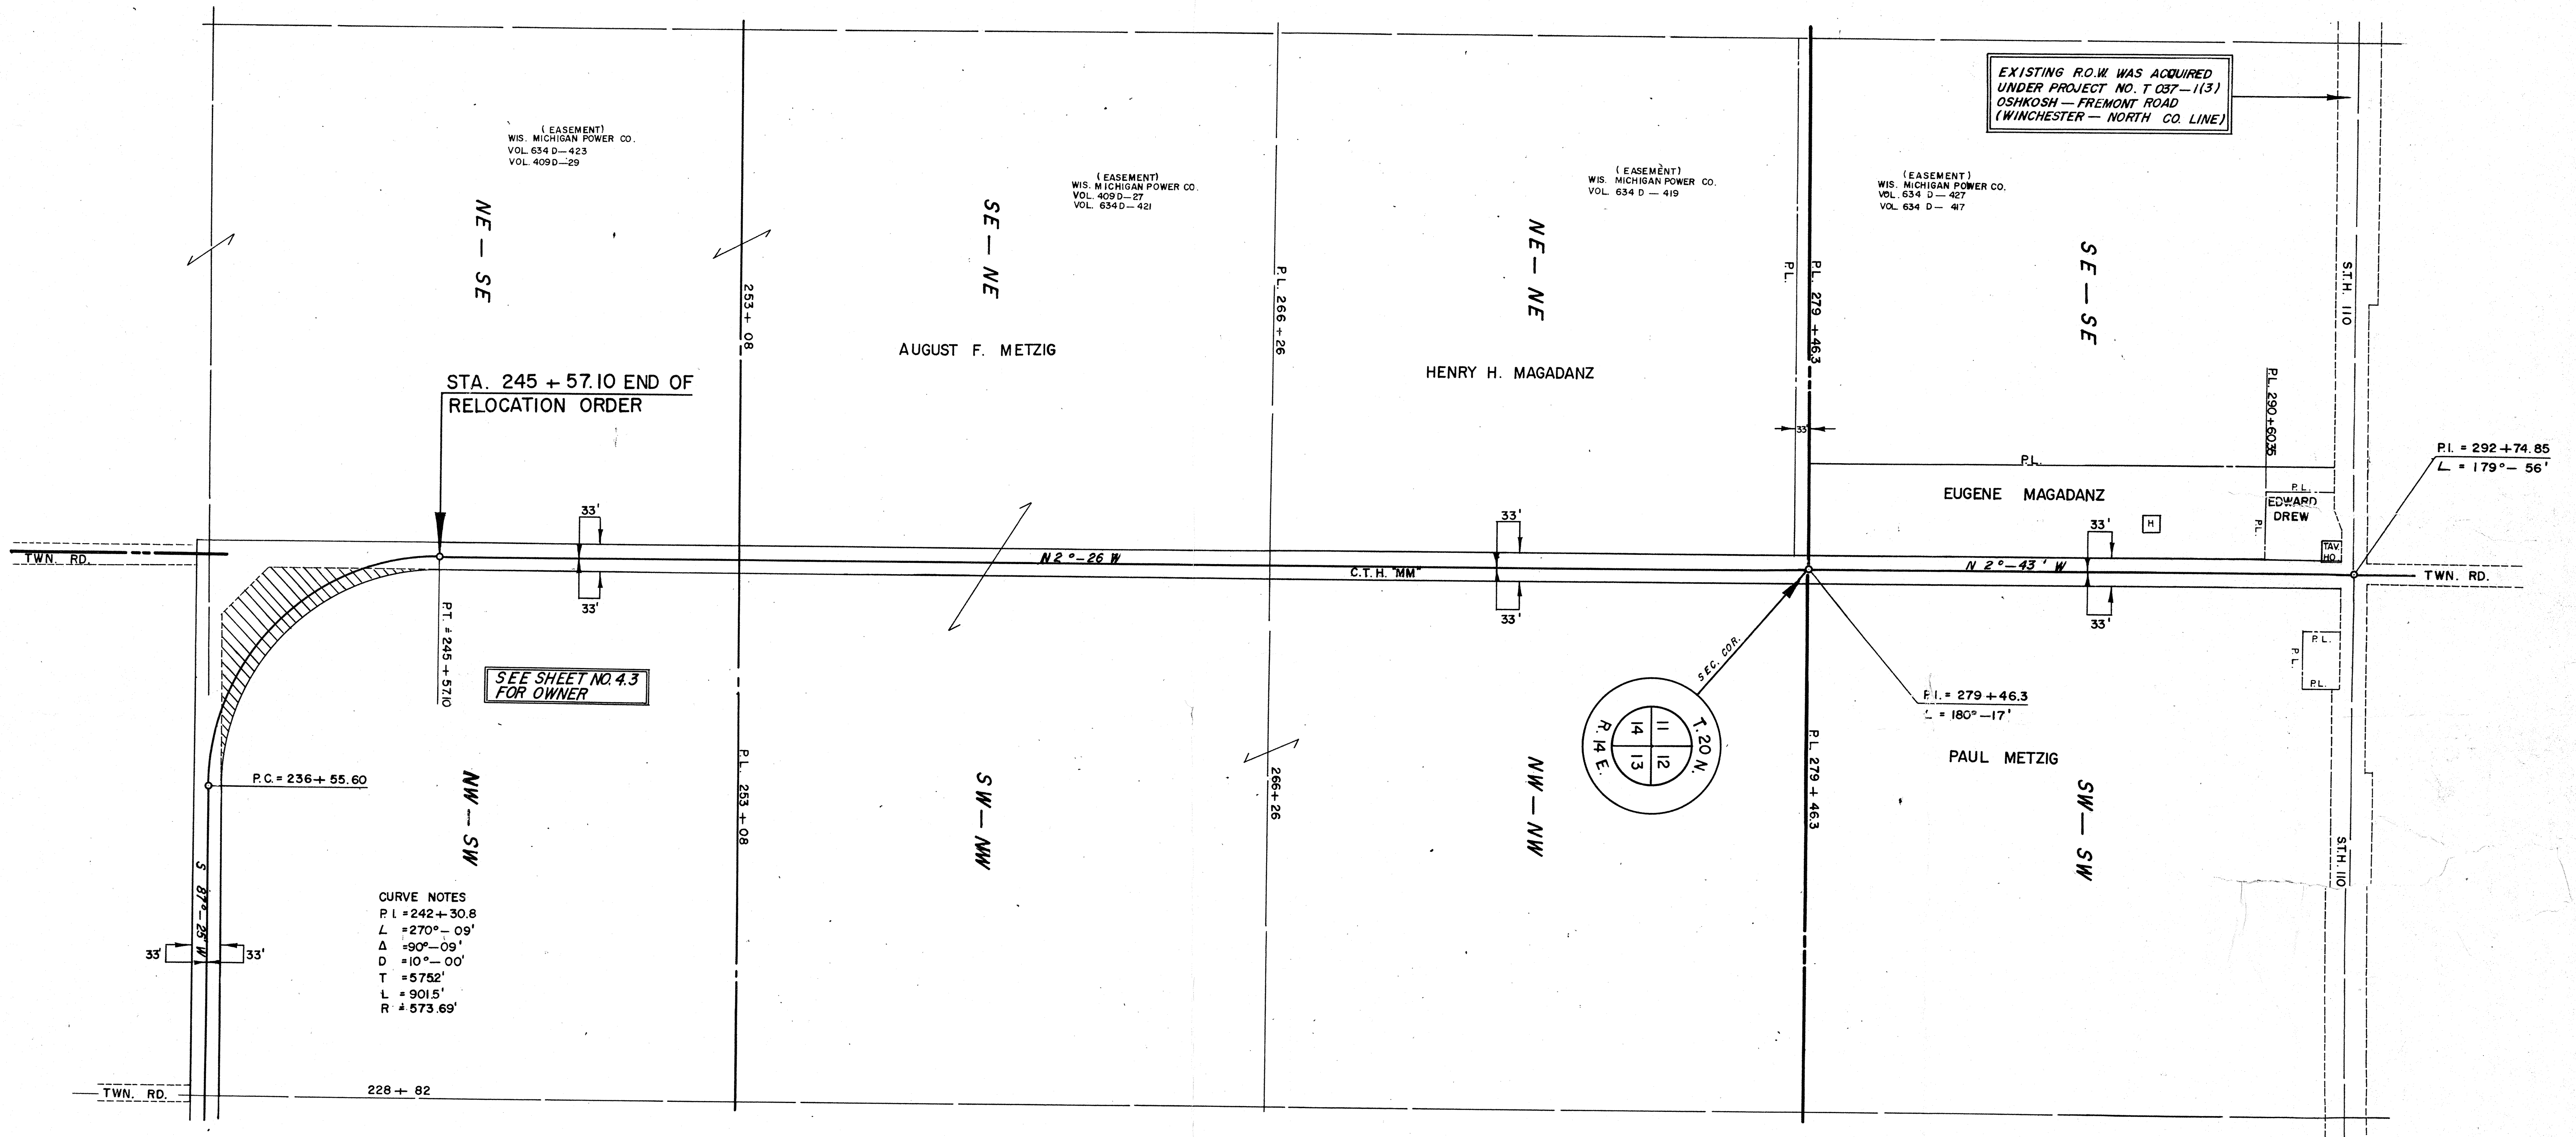

CURVE NOTES
 P L = 242 + 30.8
 L = 270° - 09'
 Δ = 90° - 09'
 D = 10° - 00'
 T = 57.52'
 L = 901.5'
 R = 573.69'

SCHEDULE OF LAND AND INTEREST REQUIRED

NO.	OWNER	ACRES REQ'D	RODS OF FENCING		INTEREST REQUIRED
			TO MOVE	TO BUILD	

STATE HIGHWAY COMMISSION OF WISCONSIN
 PLAT OF RIGHT OF WAY REQUIRED
 PROJECT E 0-0 (31)
 BOOM BAY — ZITTAU ROAD
 C.T.H. "MM" WINNEBAGO COUNTY

SCALE
 0' 100' 200' 400'
 LENGTH = 4.462 MILES
 DATED OCTOBER 17, 1957